




**Planta Têrreo**  
Esc 1:200

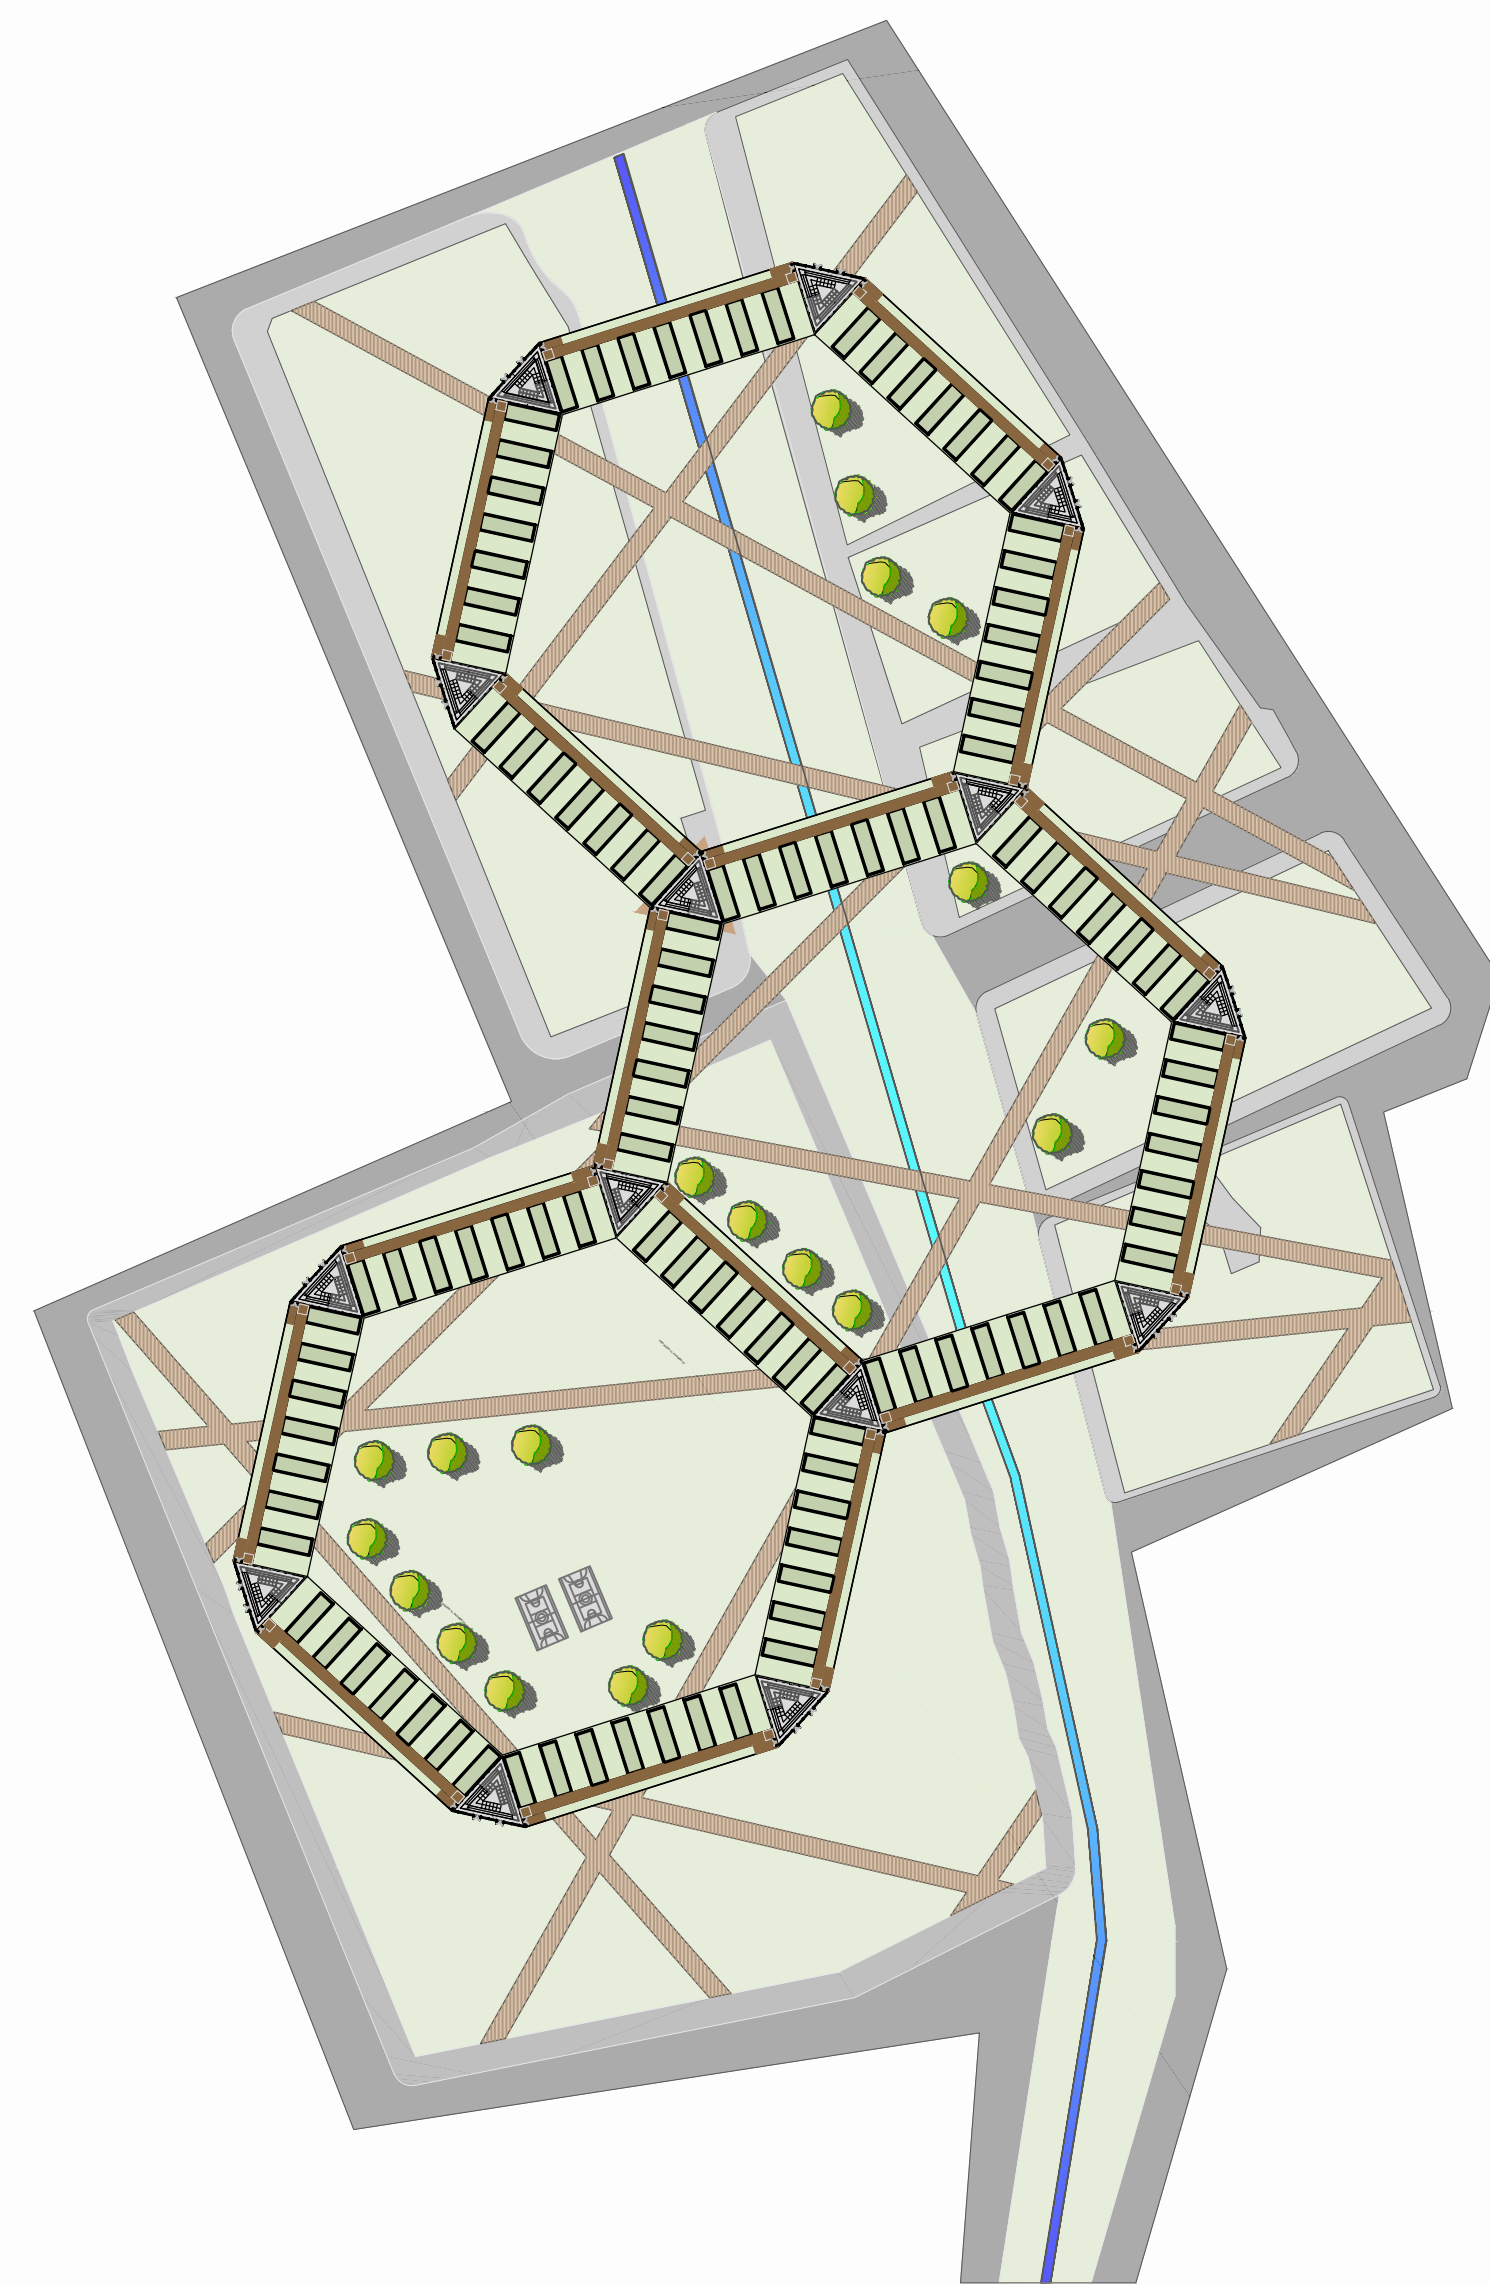


**Planta Pavimento 01**  
Esc 1:200

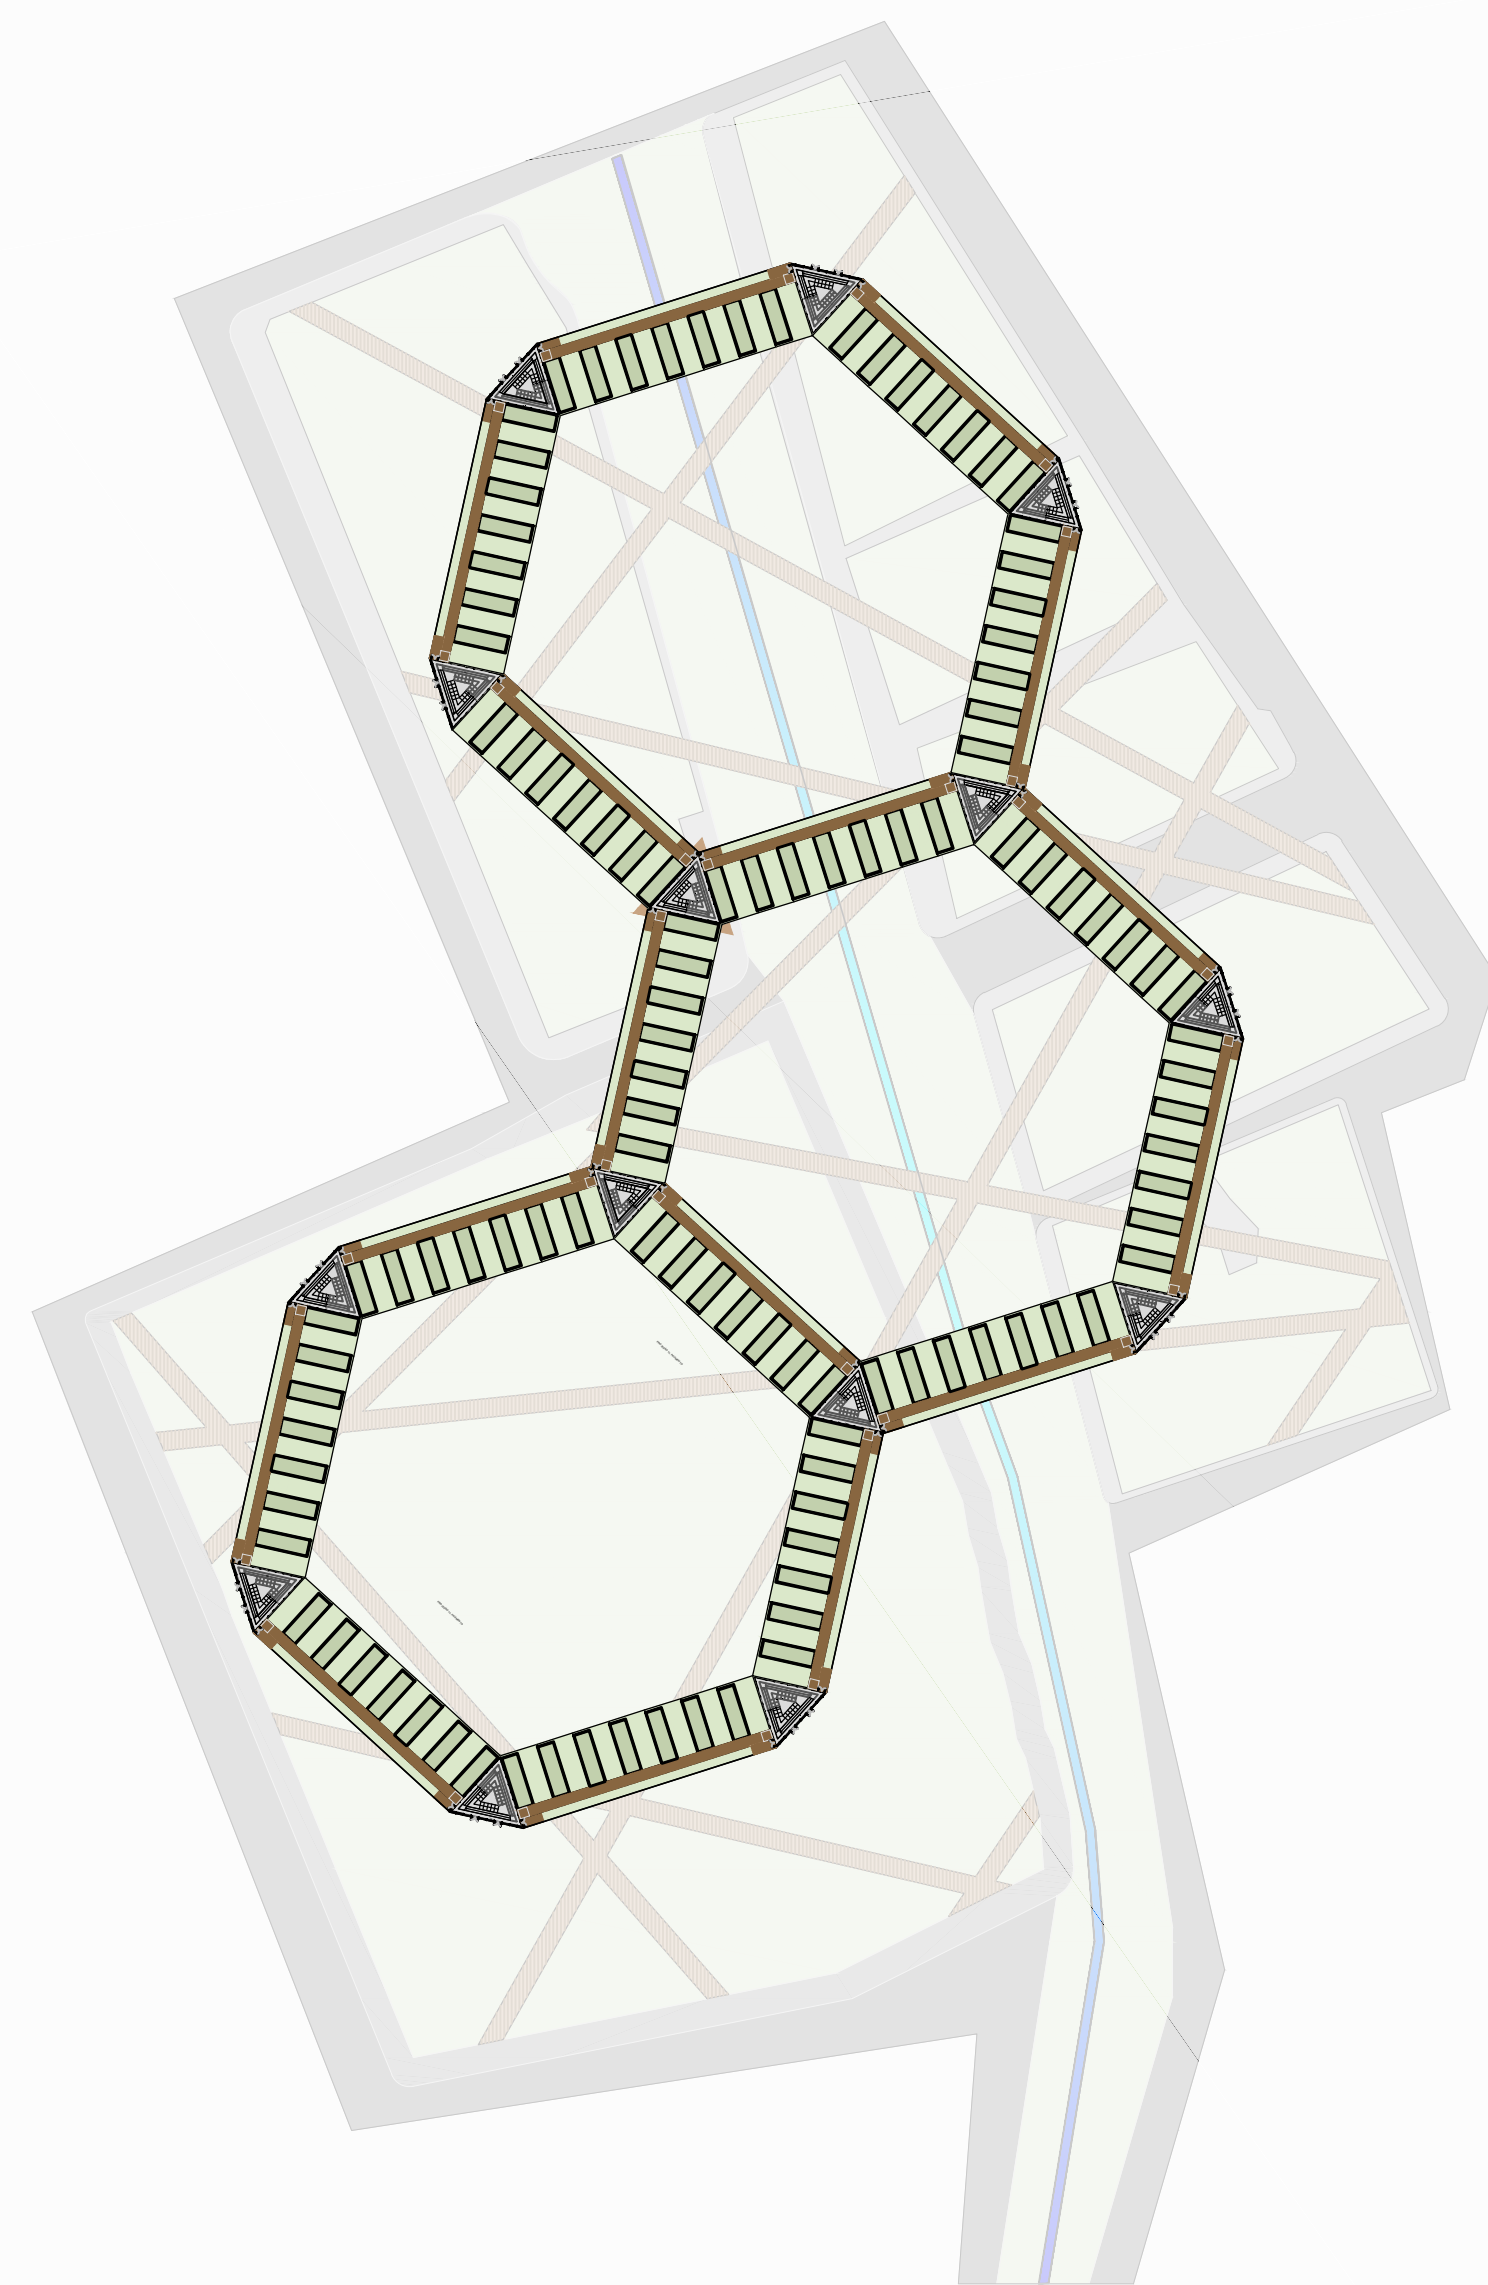



**Planta Pavimento 02**  
Esc 1:200

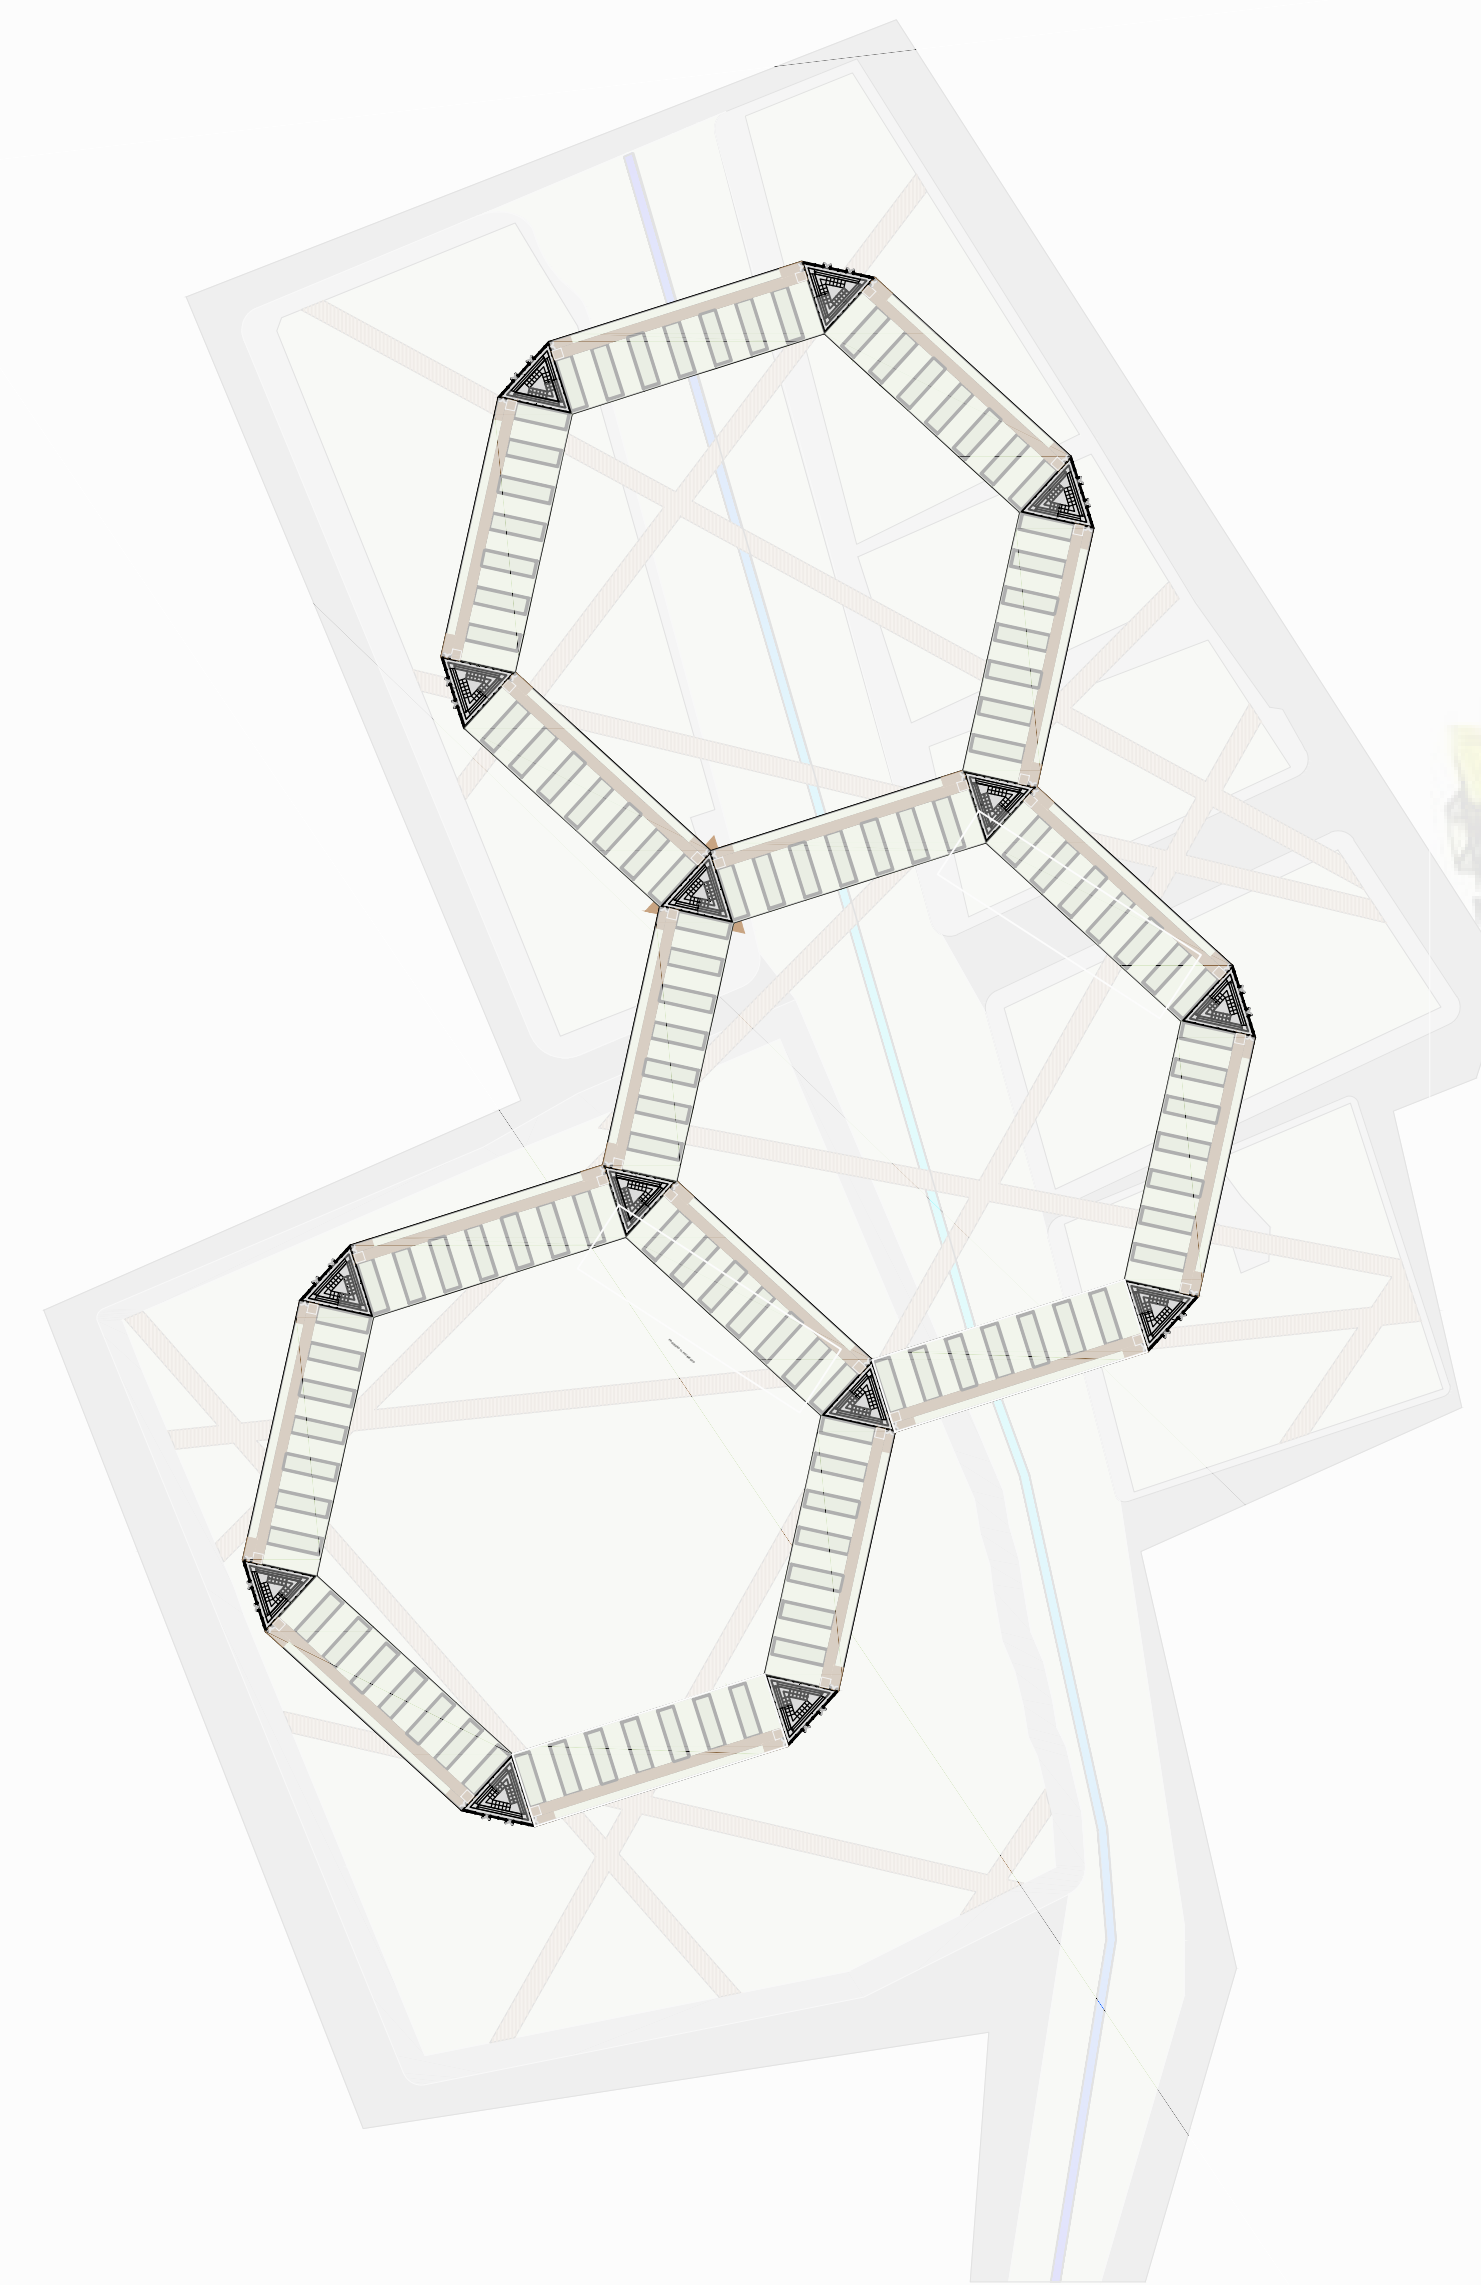


**Planta Pavimento 04**  
Esc 1:200

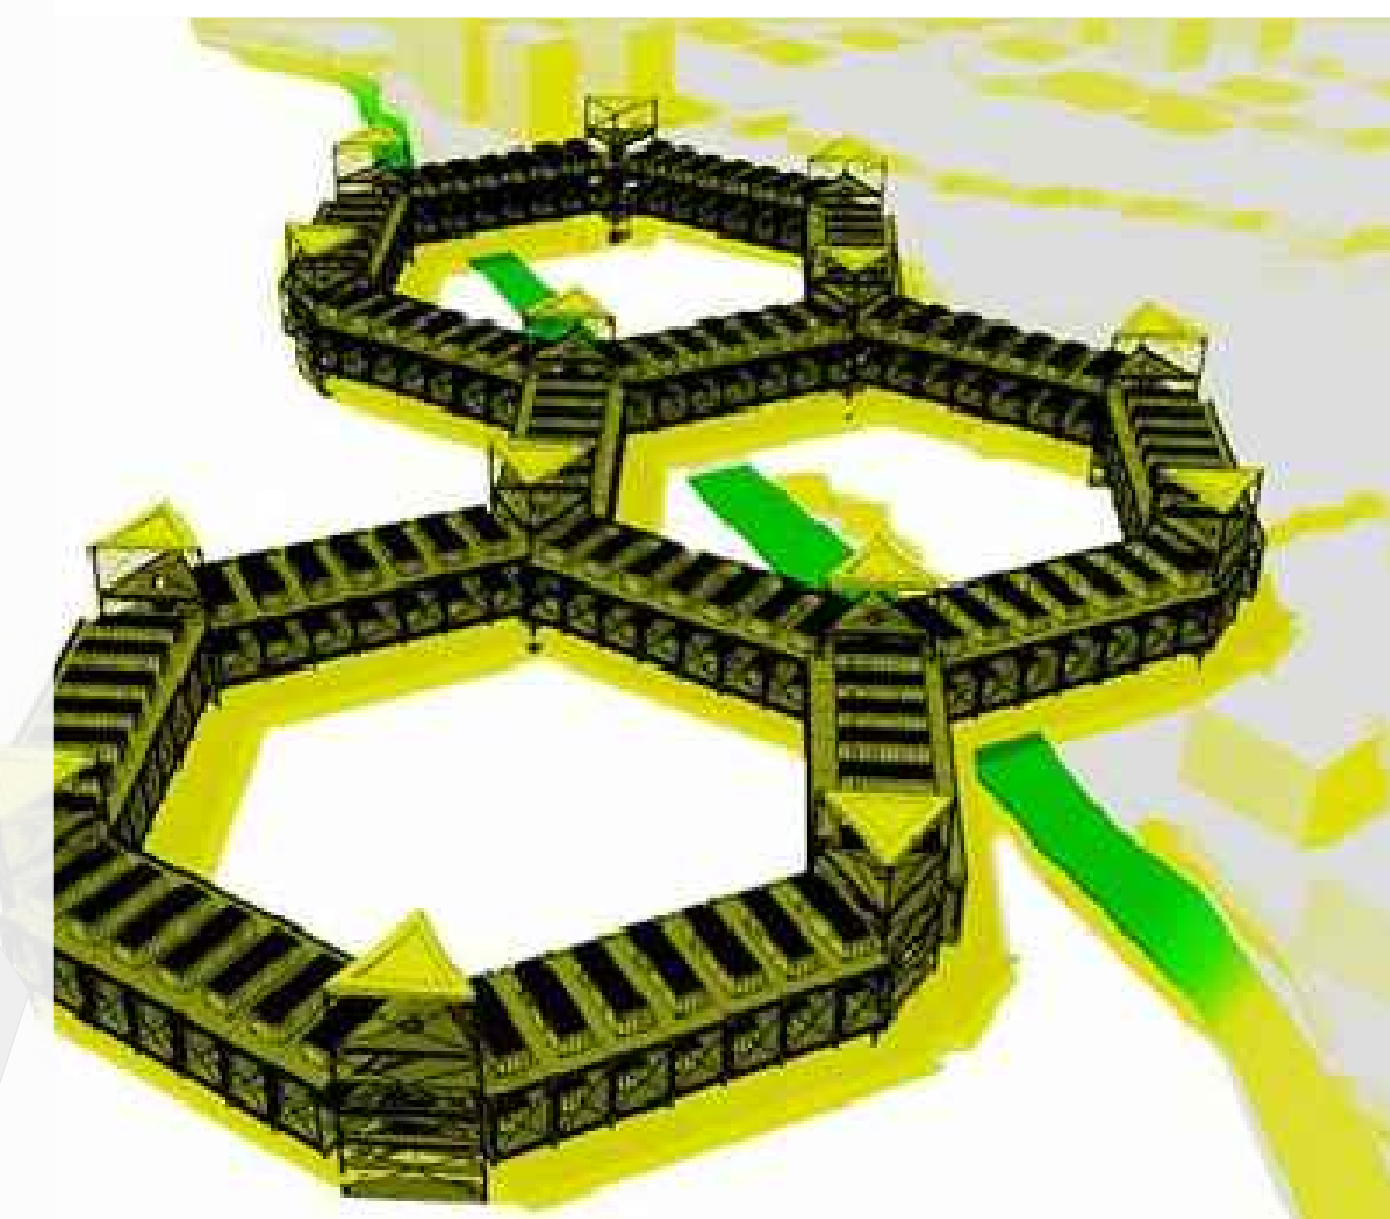


**Esquema do Conjunto Habitacional**

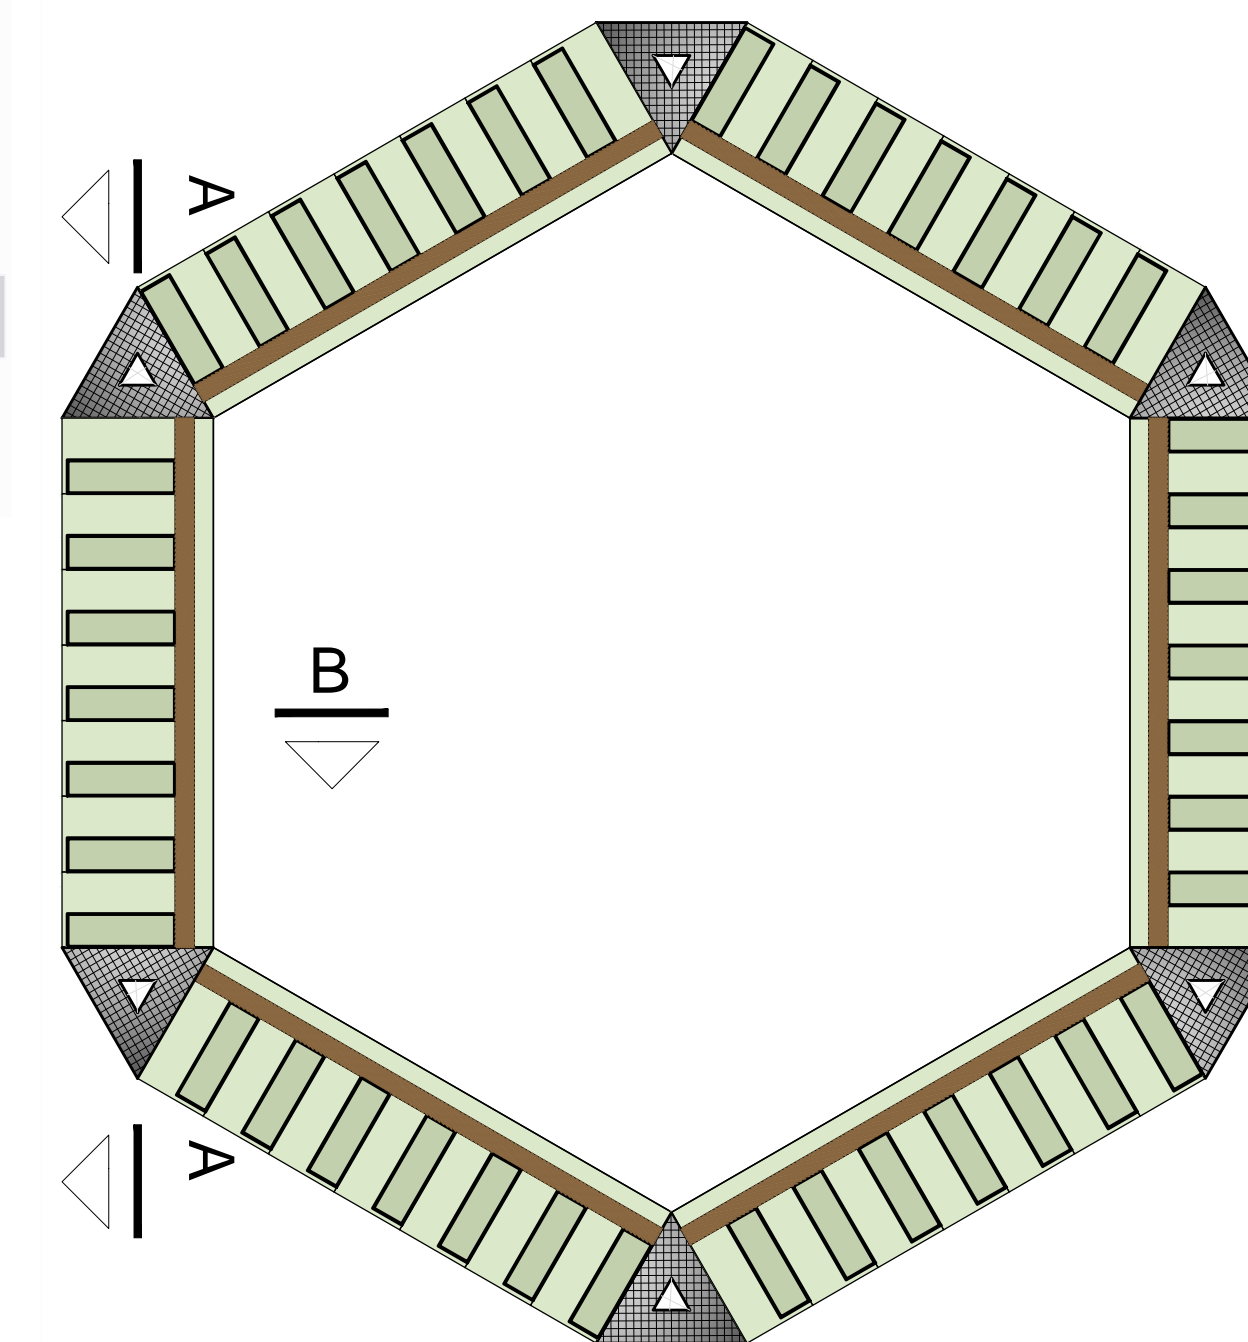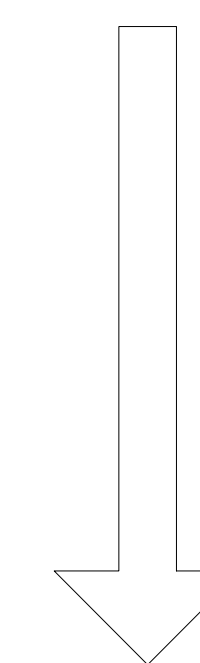

**Planta Módulo Hexágono**  
Esc 1:100

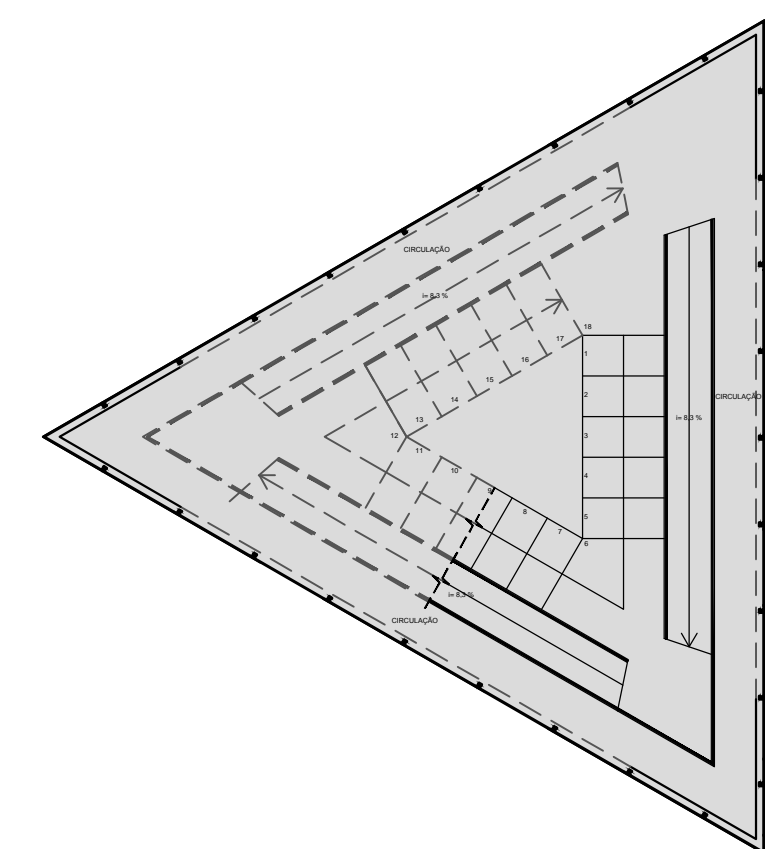

**Planta Circulação Vertical**  
Esc 1:100

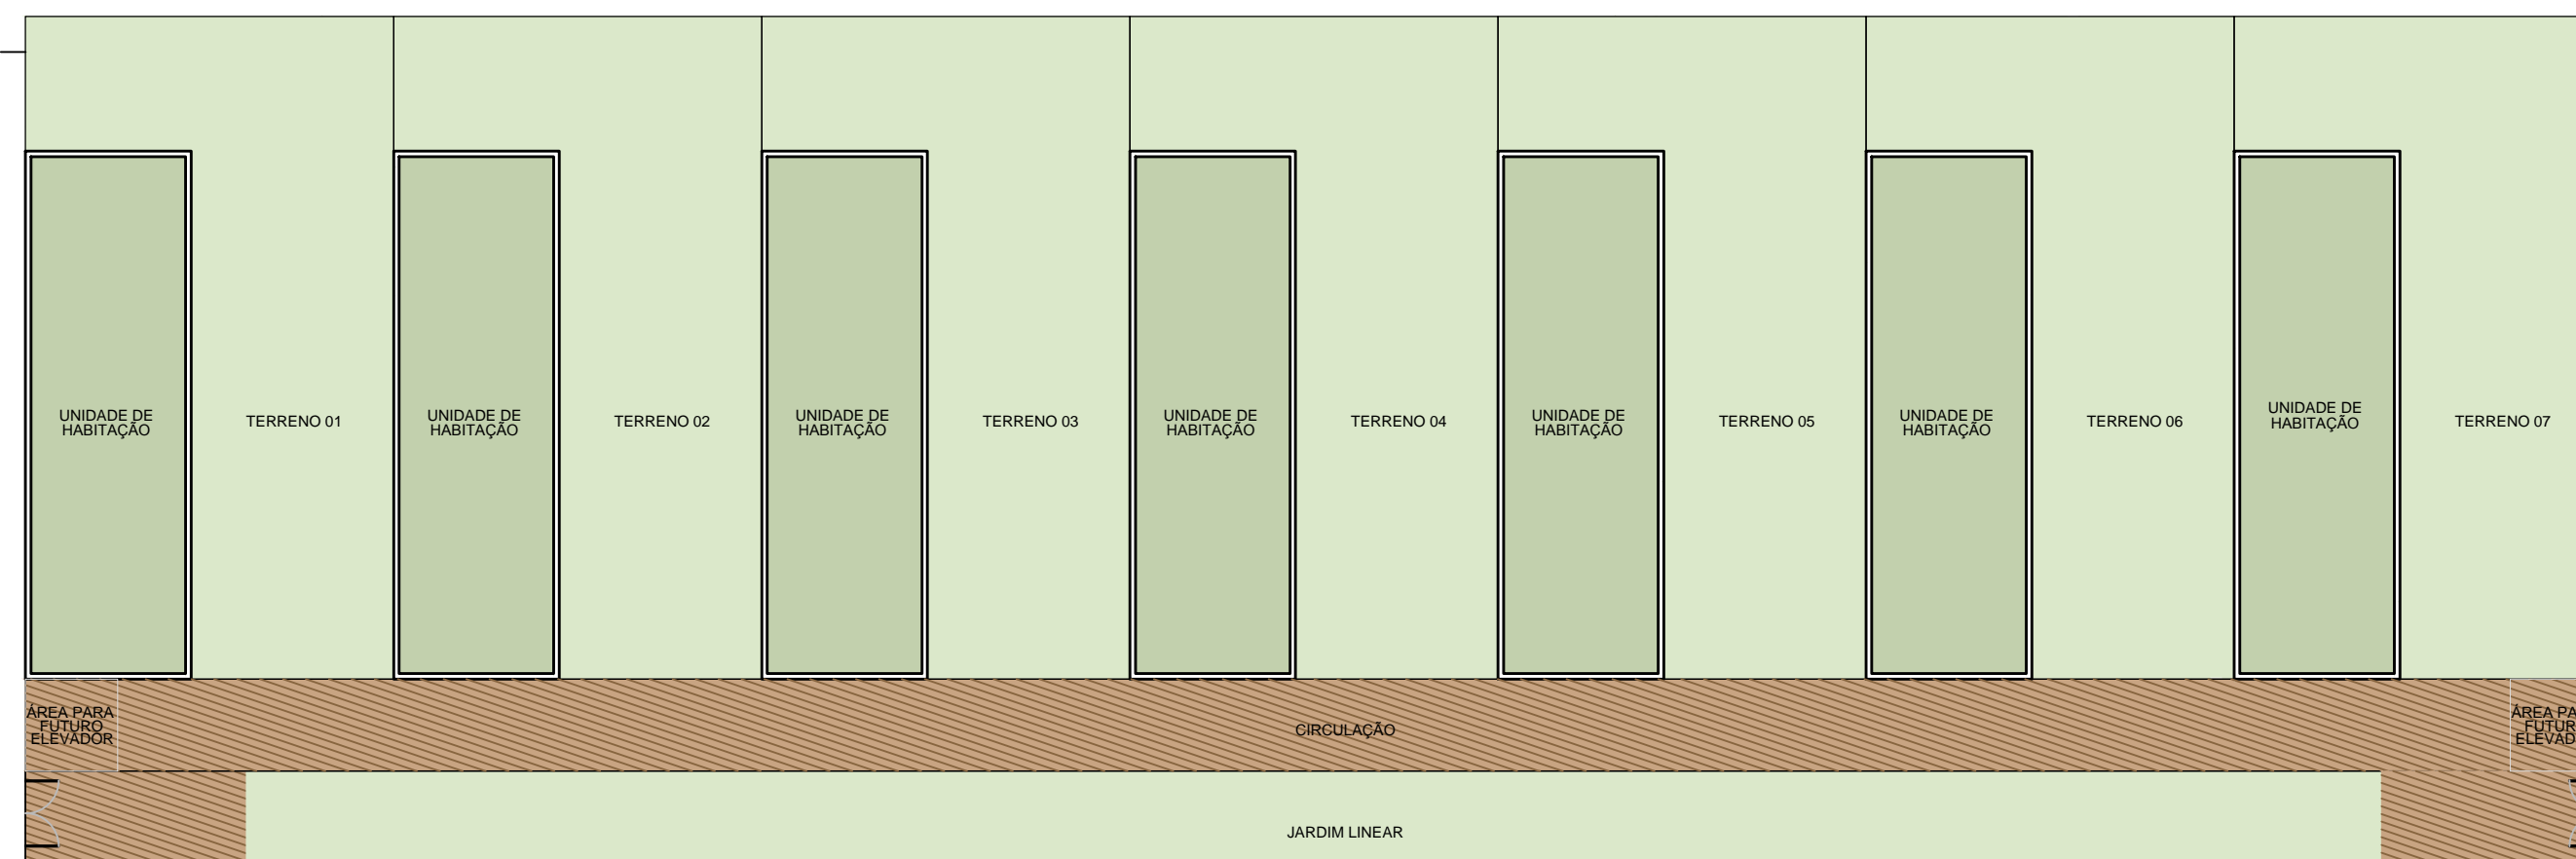

**Planta Lâmina Horizontal**  
Esc 1:200

