


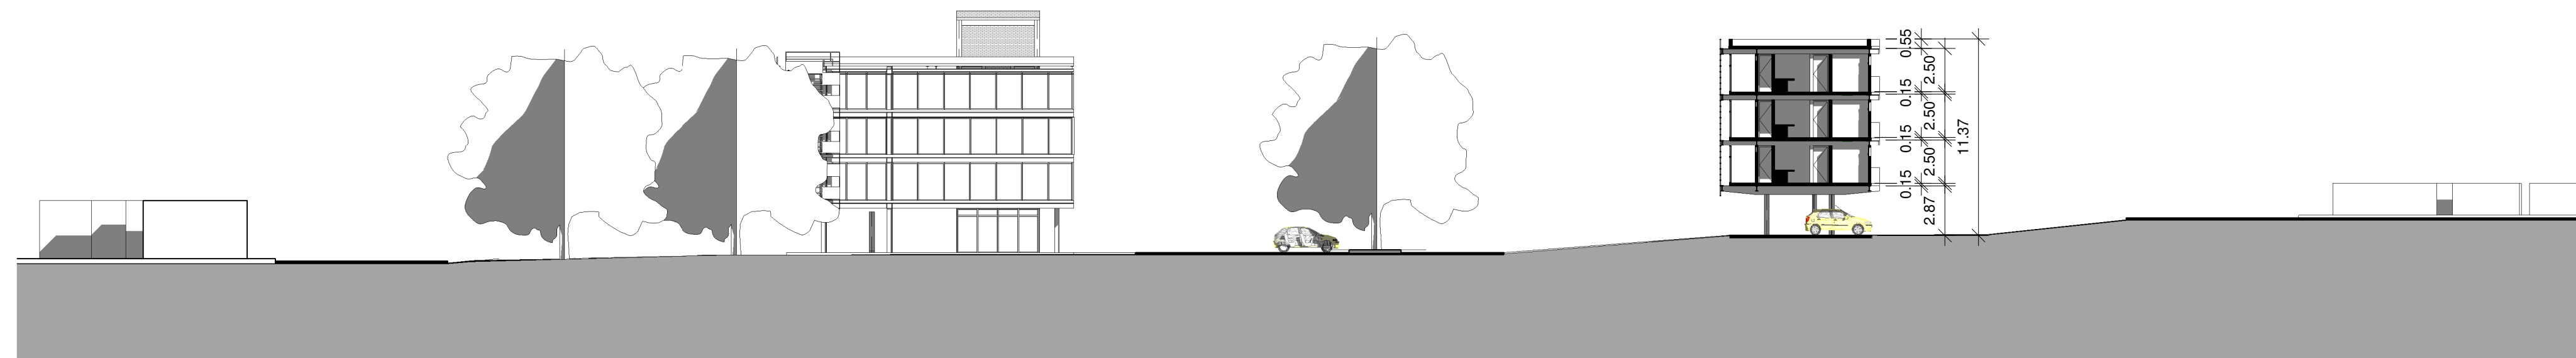

CORTE 01
ESC: 1:250



CORTE 02
ESC: 1:250

CORTES