


# CORTE TRANSVERSAL BB

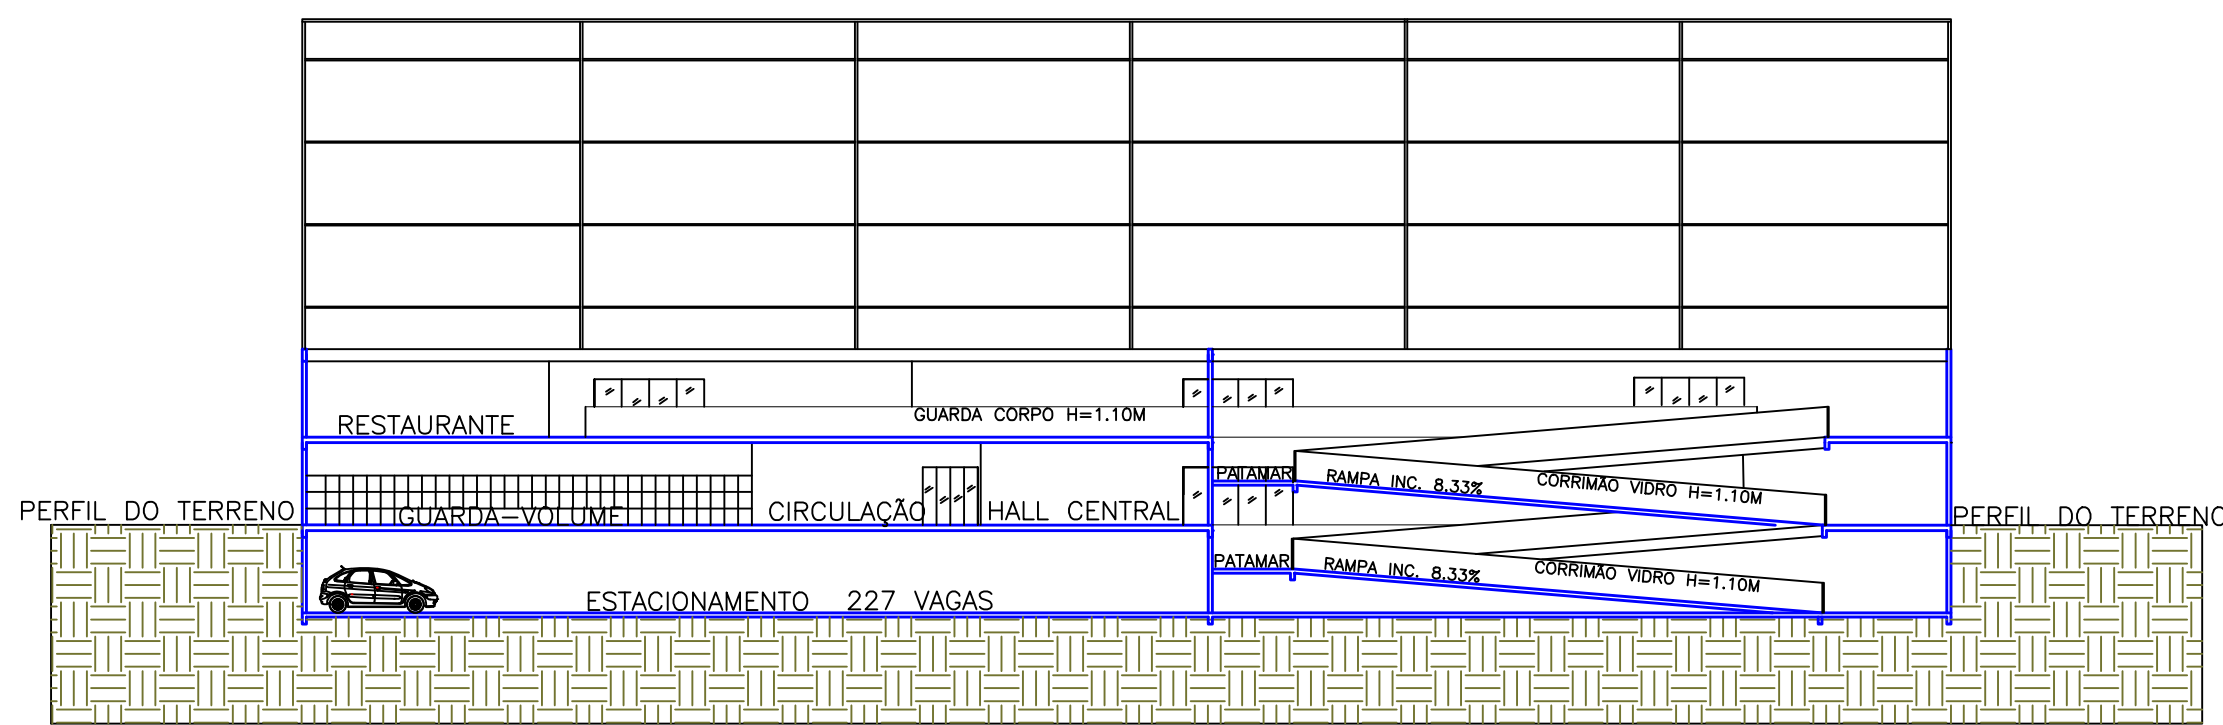

06 CORTE TRANSVERSAL BB  
ESCALA 1/275

