



1 2º PAVIMENTO  
1 : 100

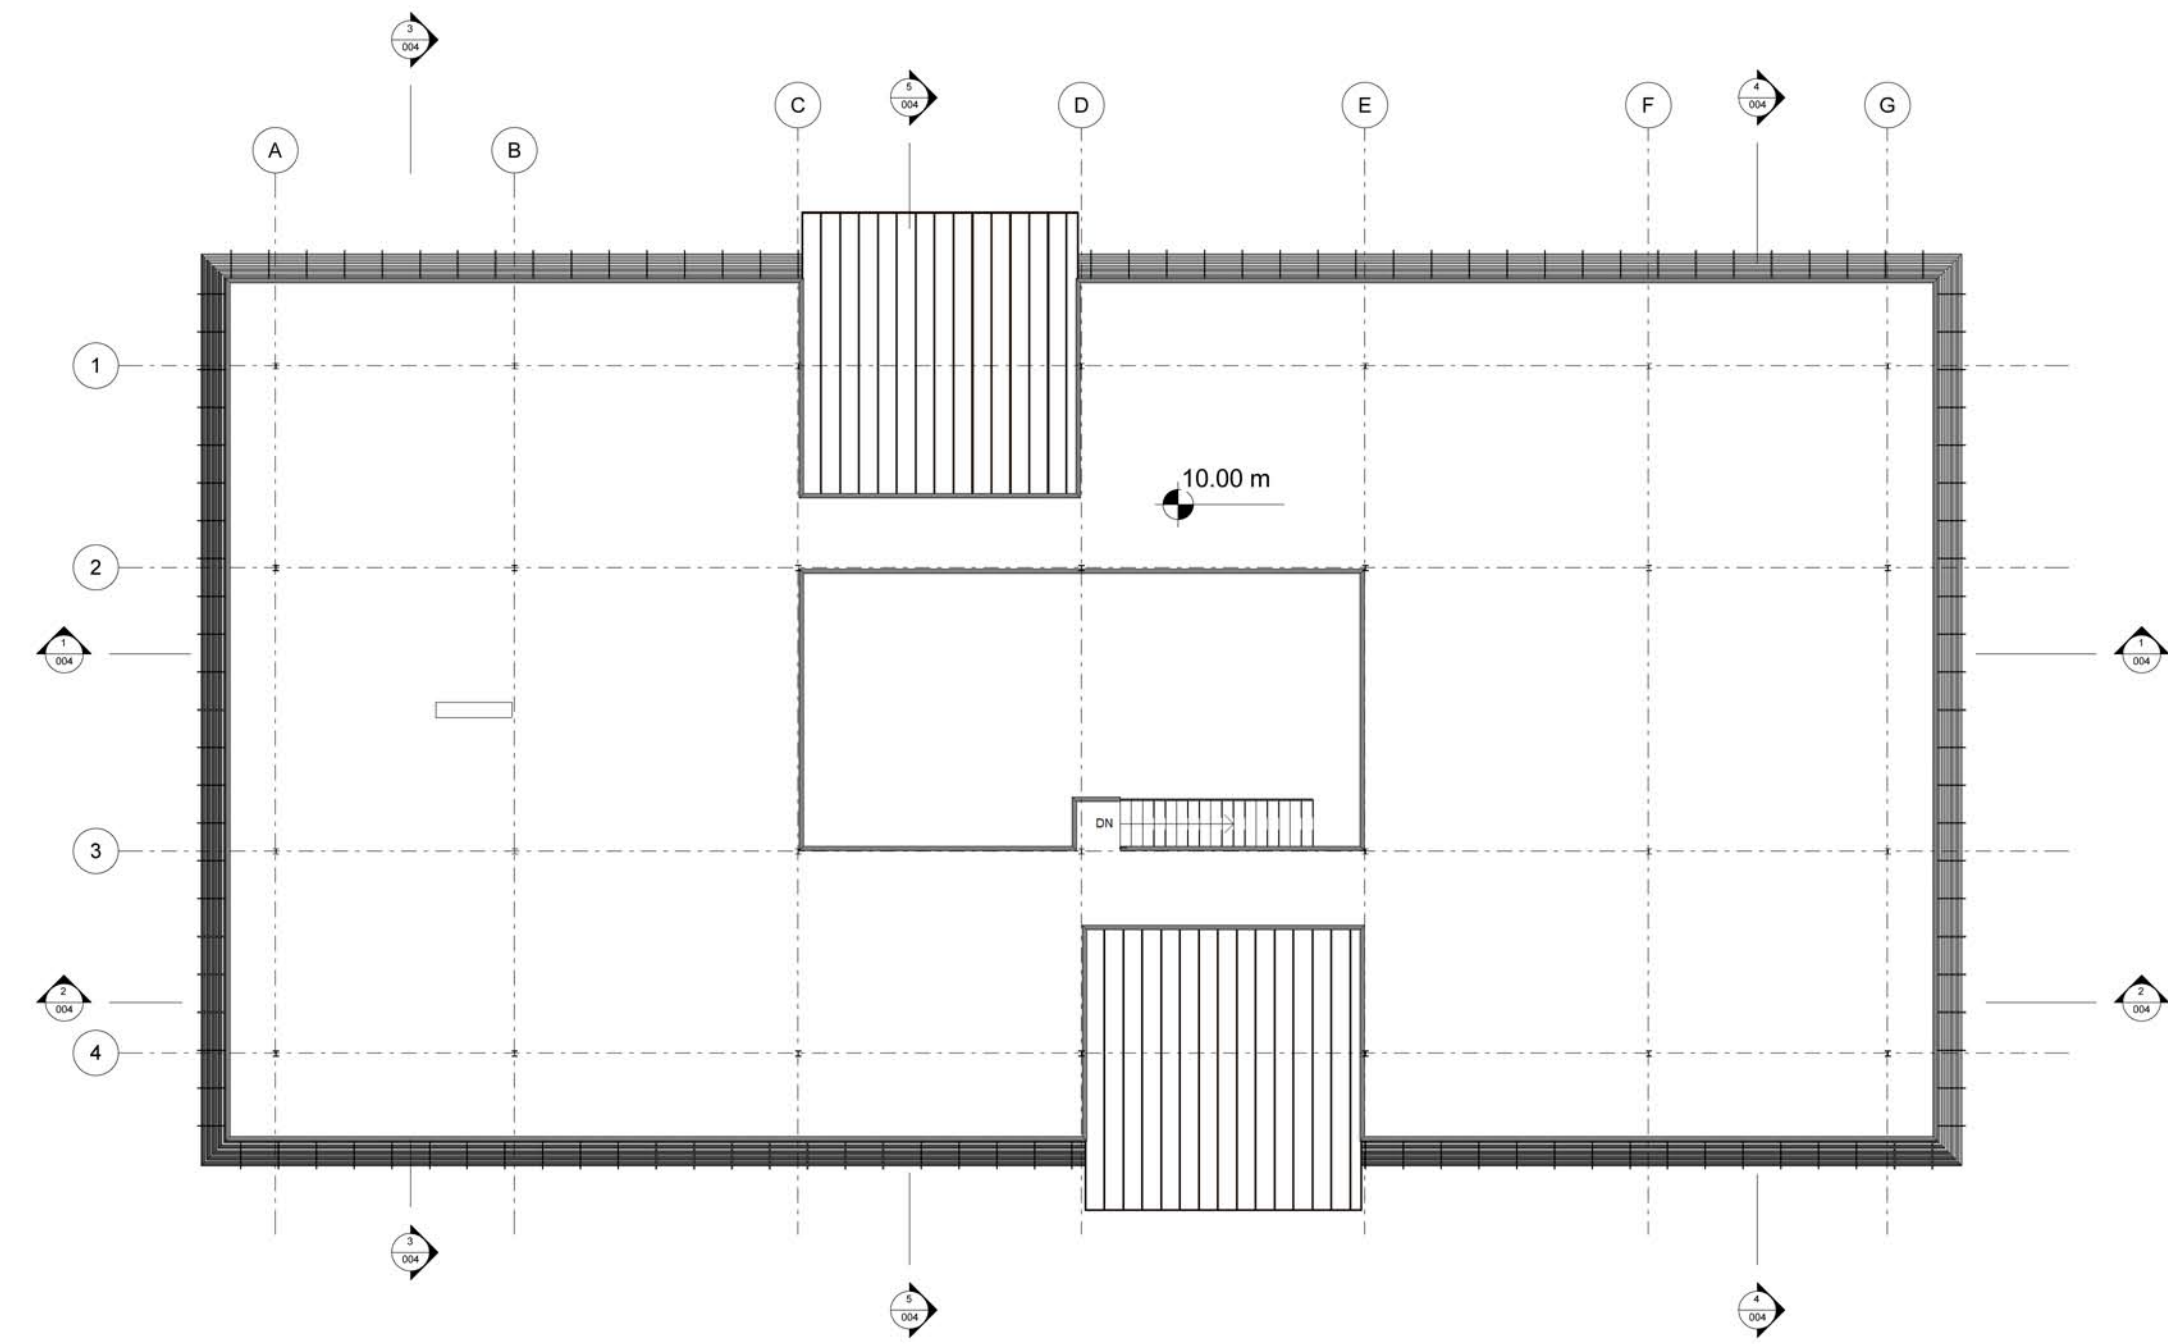

2 3º PAVIMENTO  
1 : 200

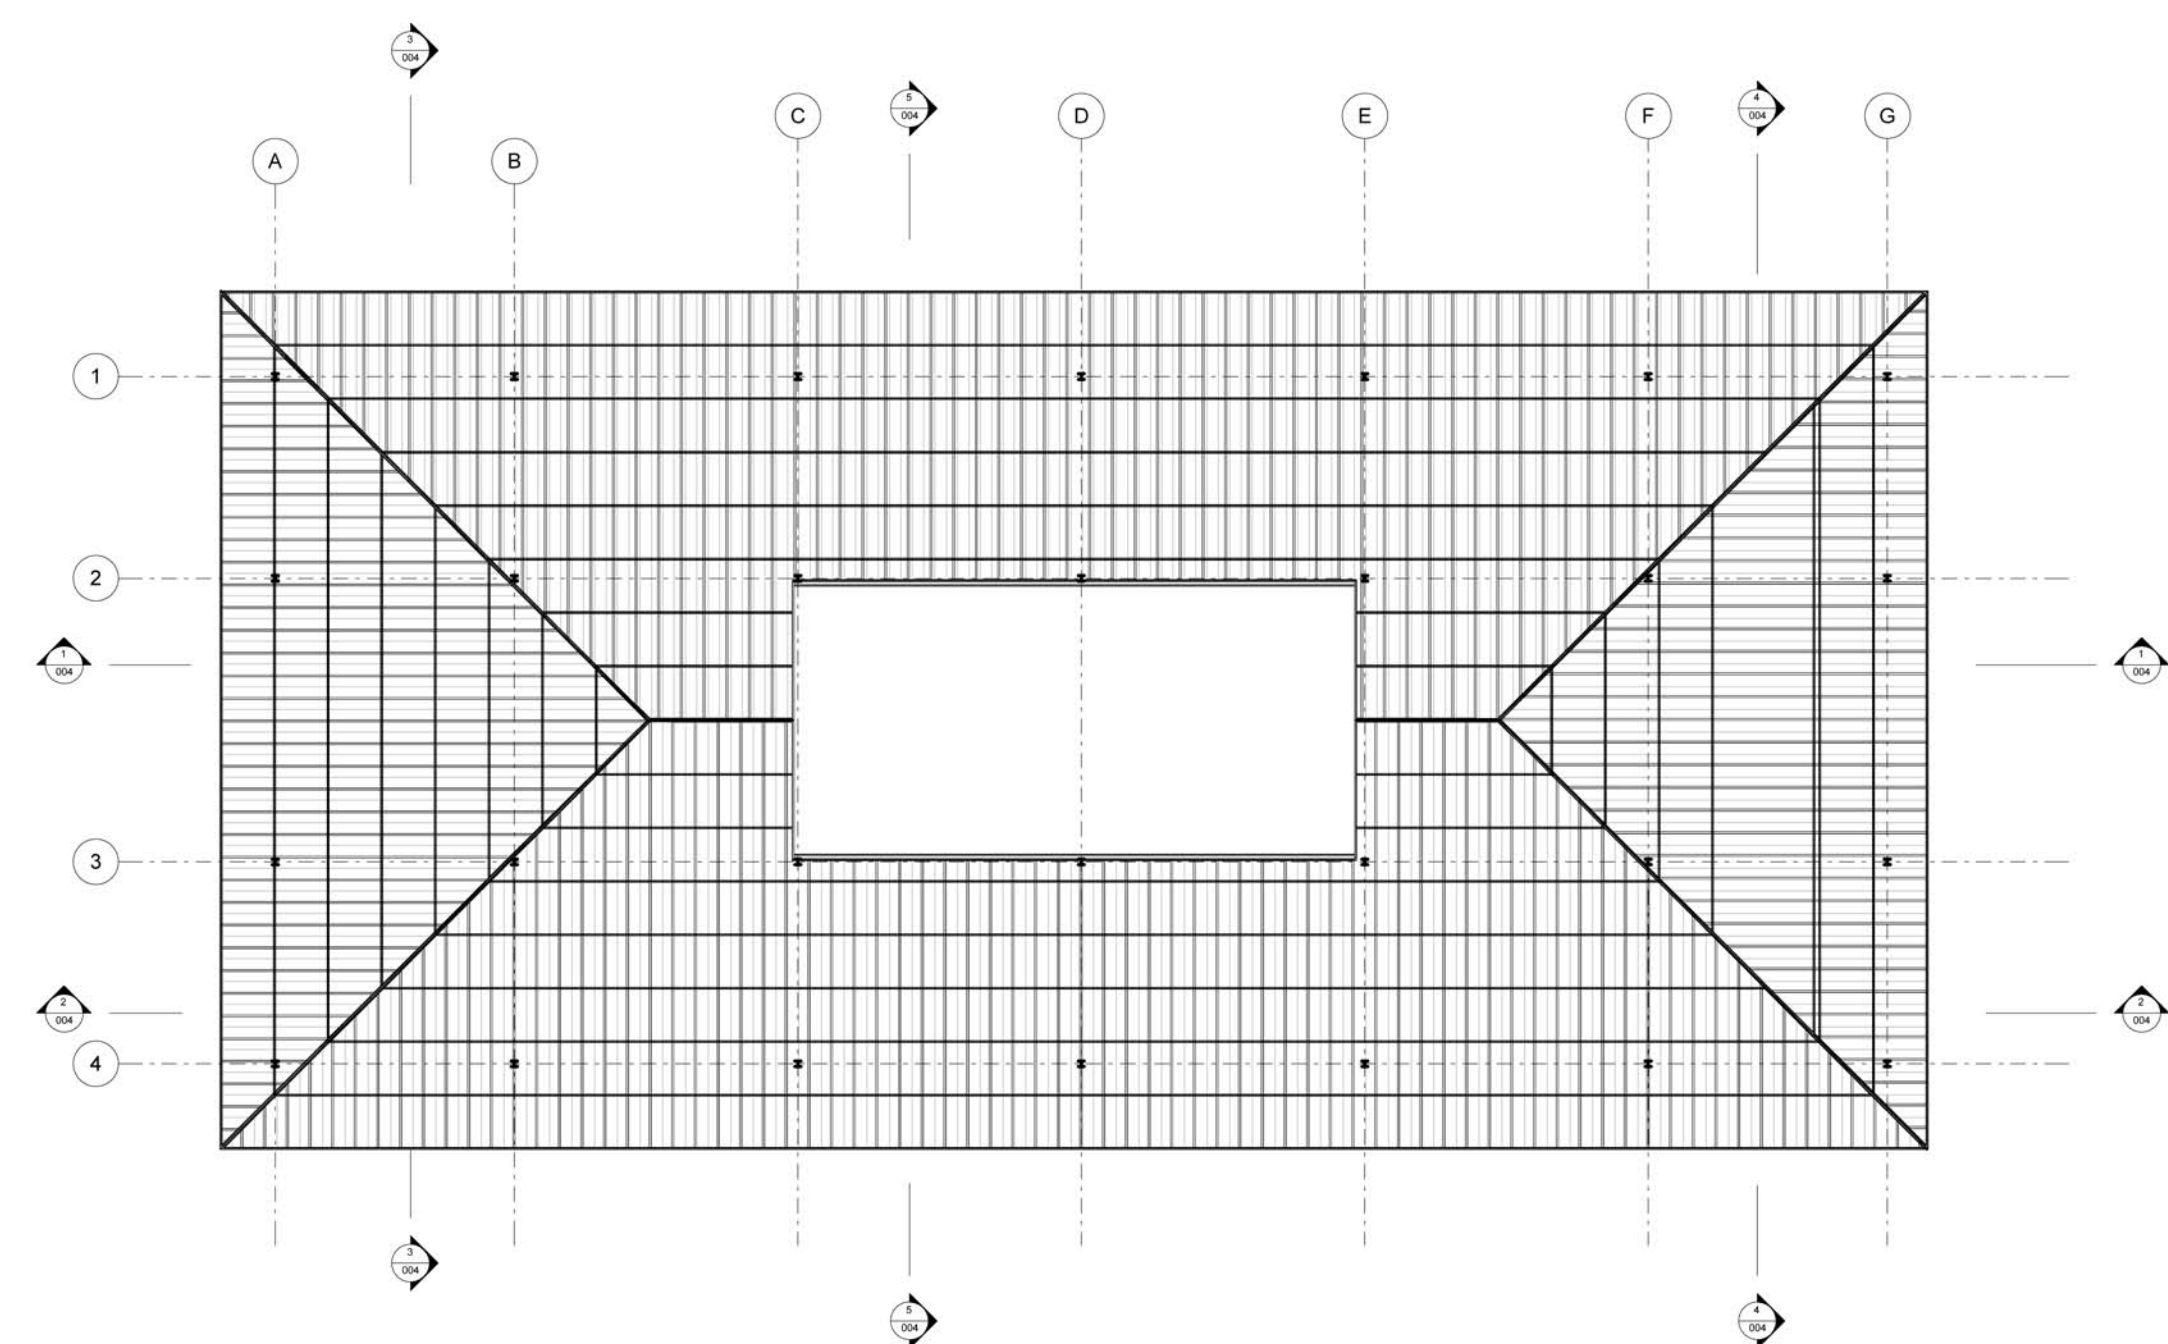

3 4º PAVIMENTO/COBERTURA  
1 : 200