




ELEVAÇÃO 01 -ESC.:1/100

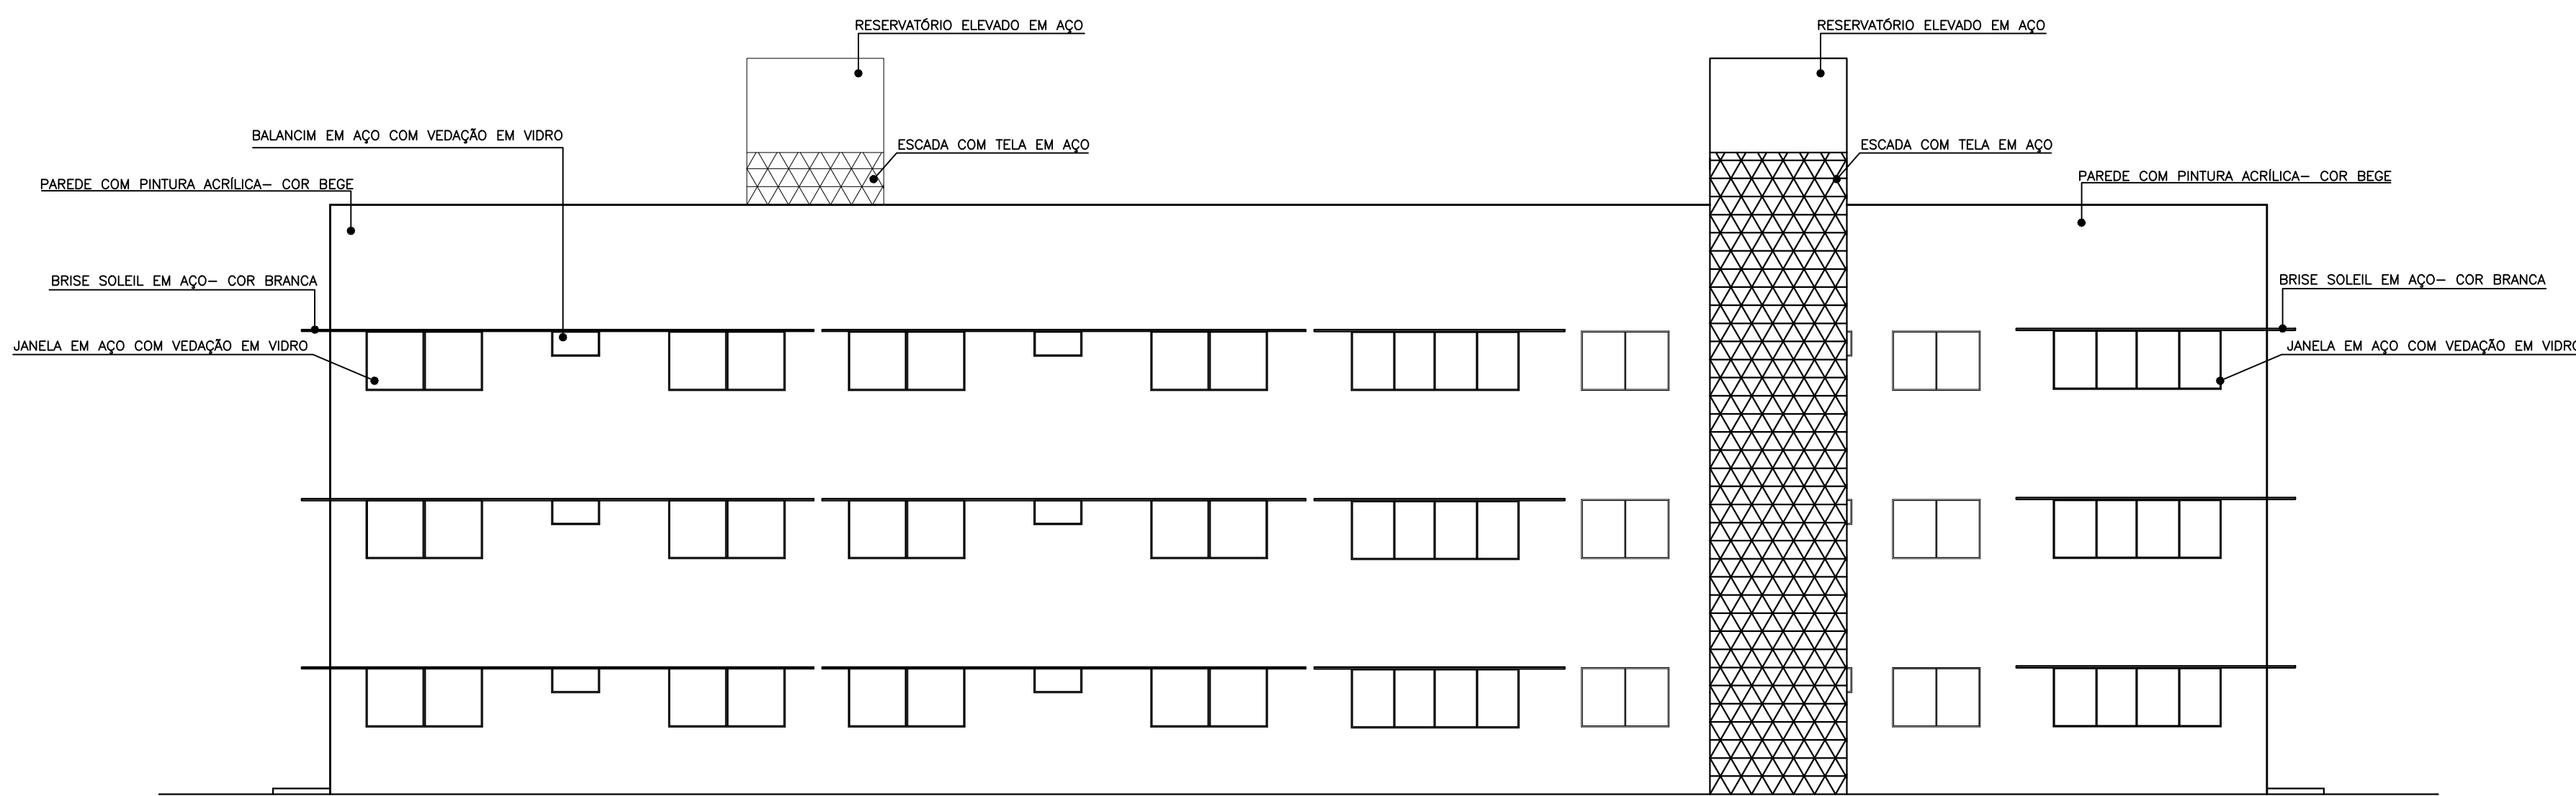

ELEVAÇÃO 03 -ESC.:1/100

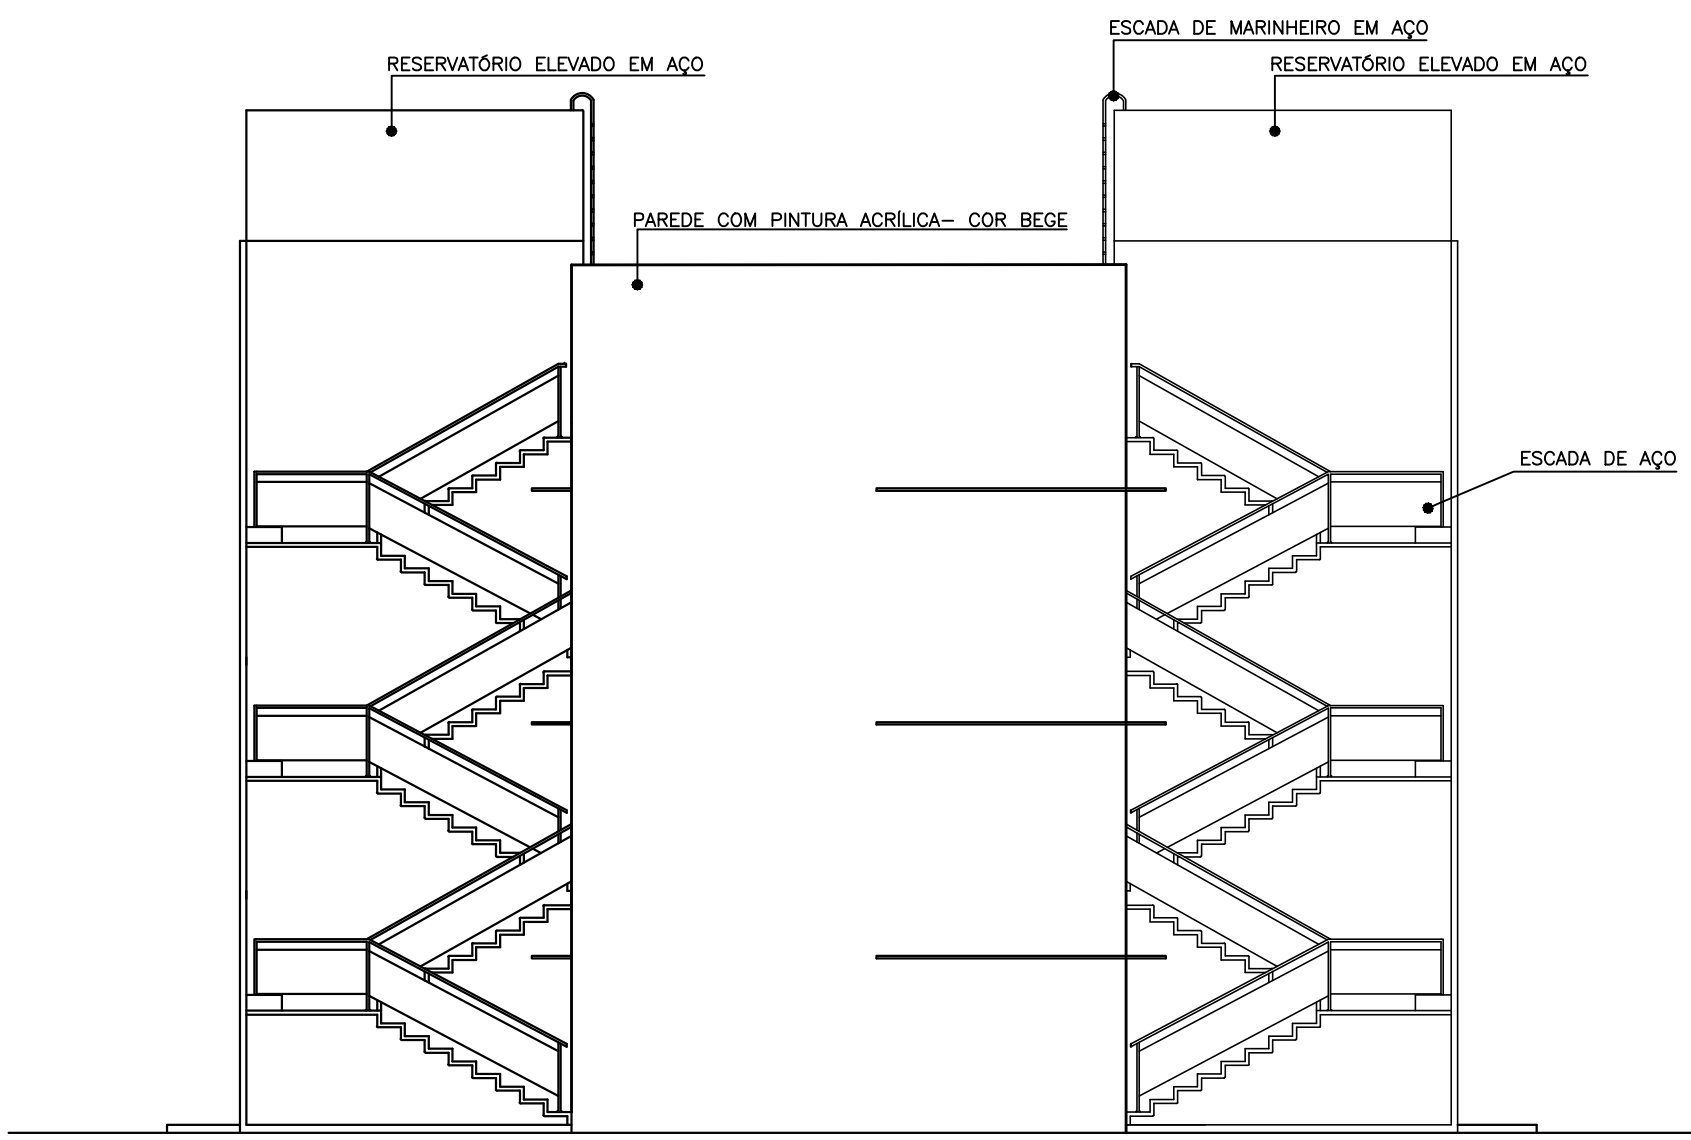

ELEVAÇÃO 02 -ESC.:1/100

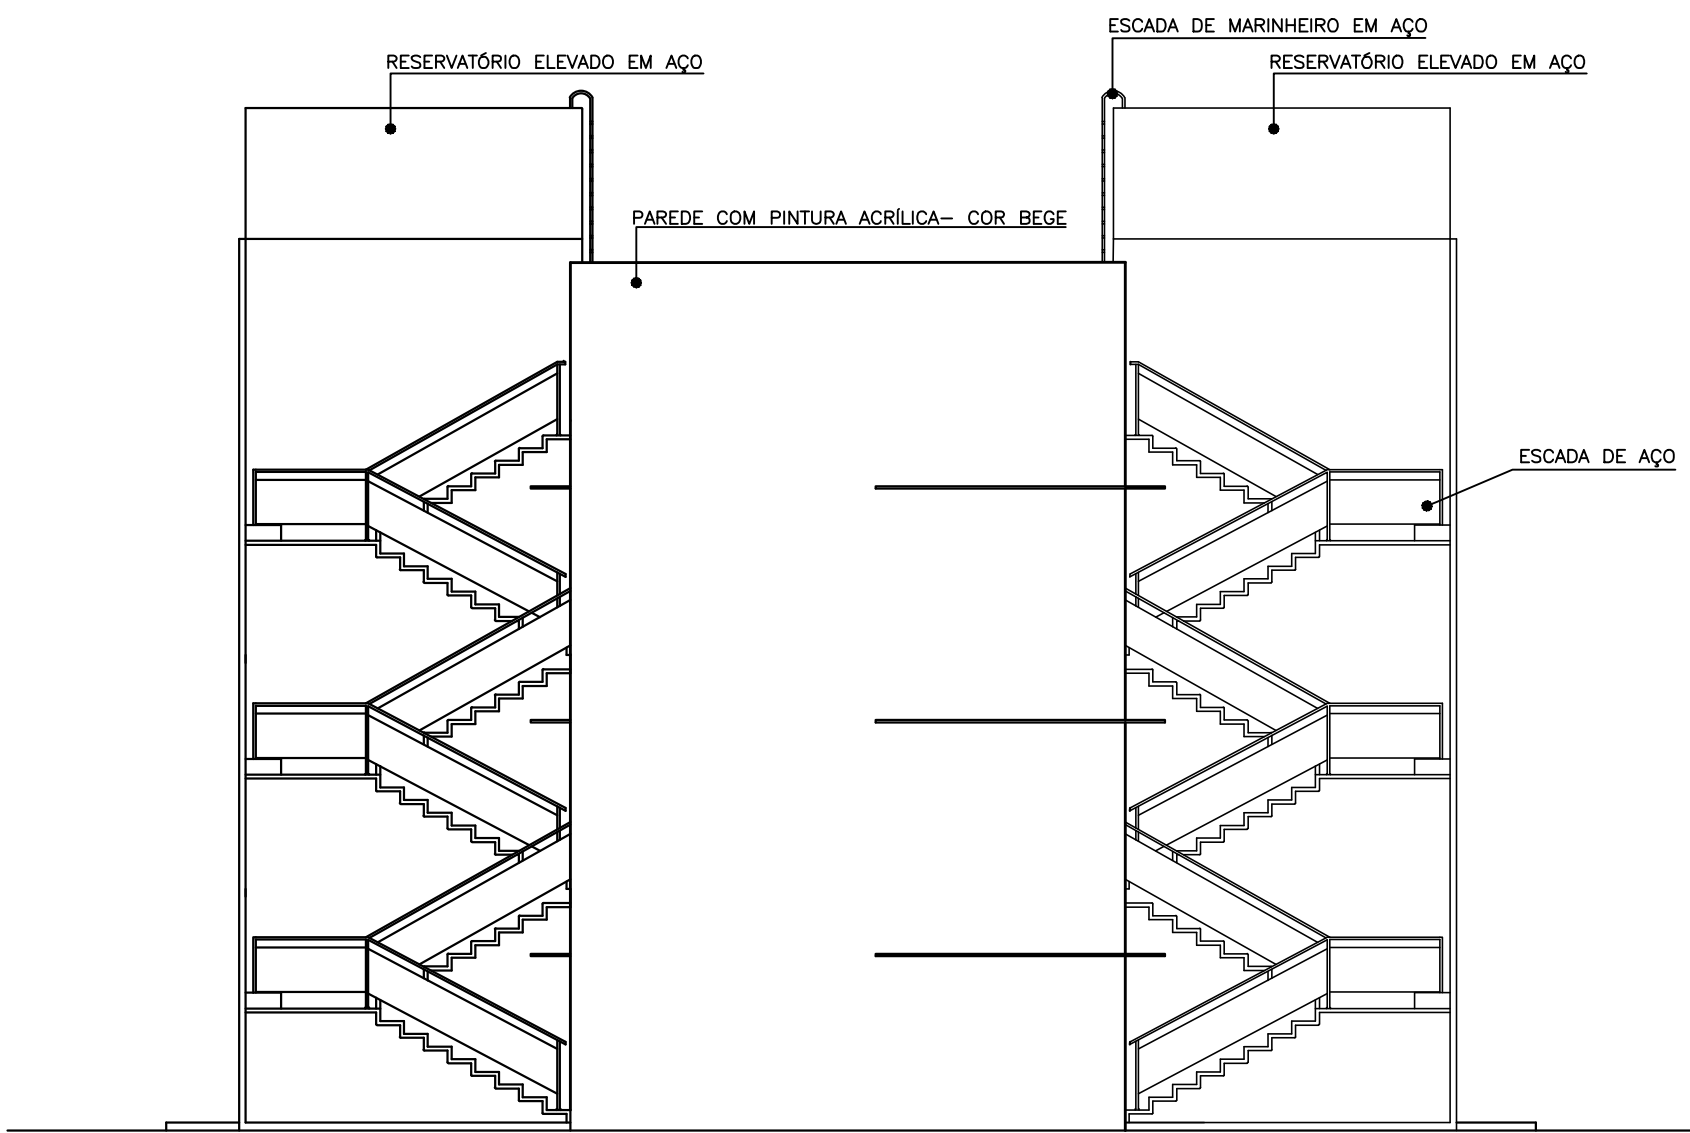

ELEVAÇÃO 04 -ESC.:1/100