


CORTE A-A'
esc. 1:100

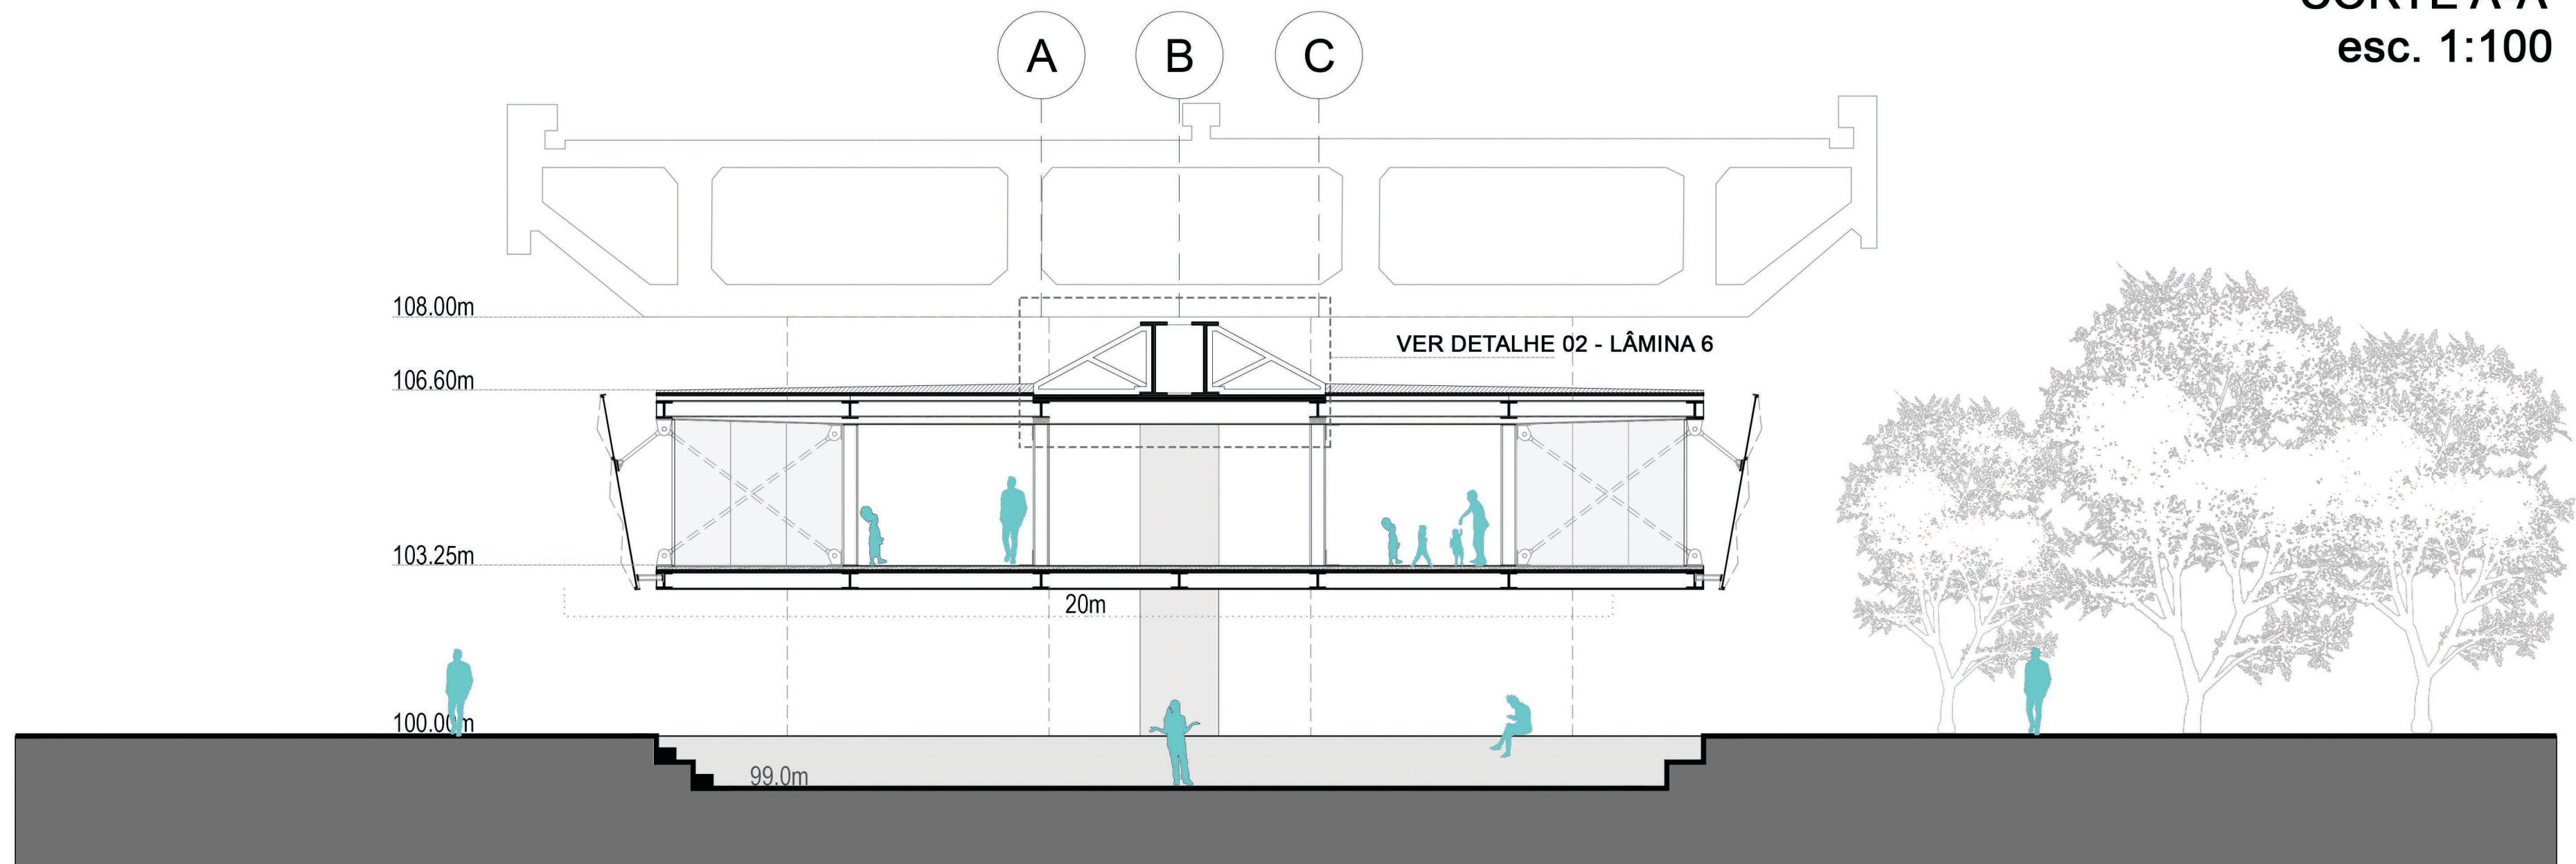

CORTE B-B'
esc. 1:100



CORTE C-C'
esc. 1:200

CORTES

