


PLANTAS

PLANTA NÍVEL 850,50

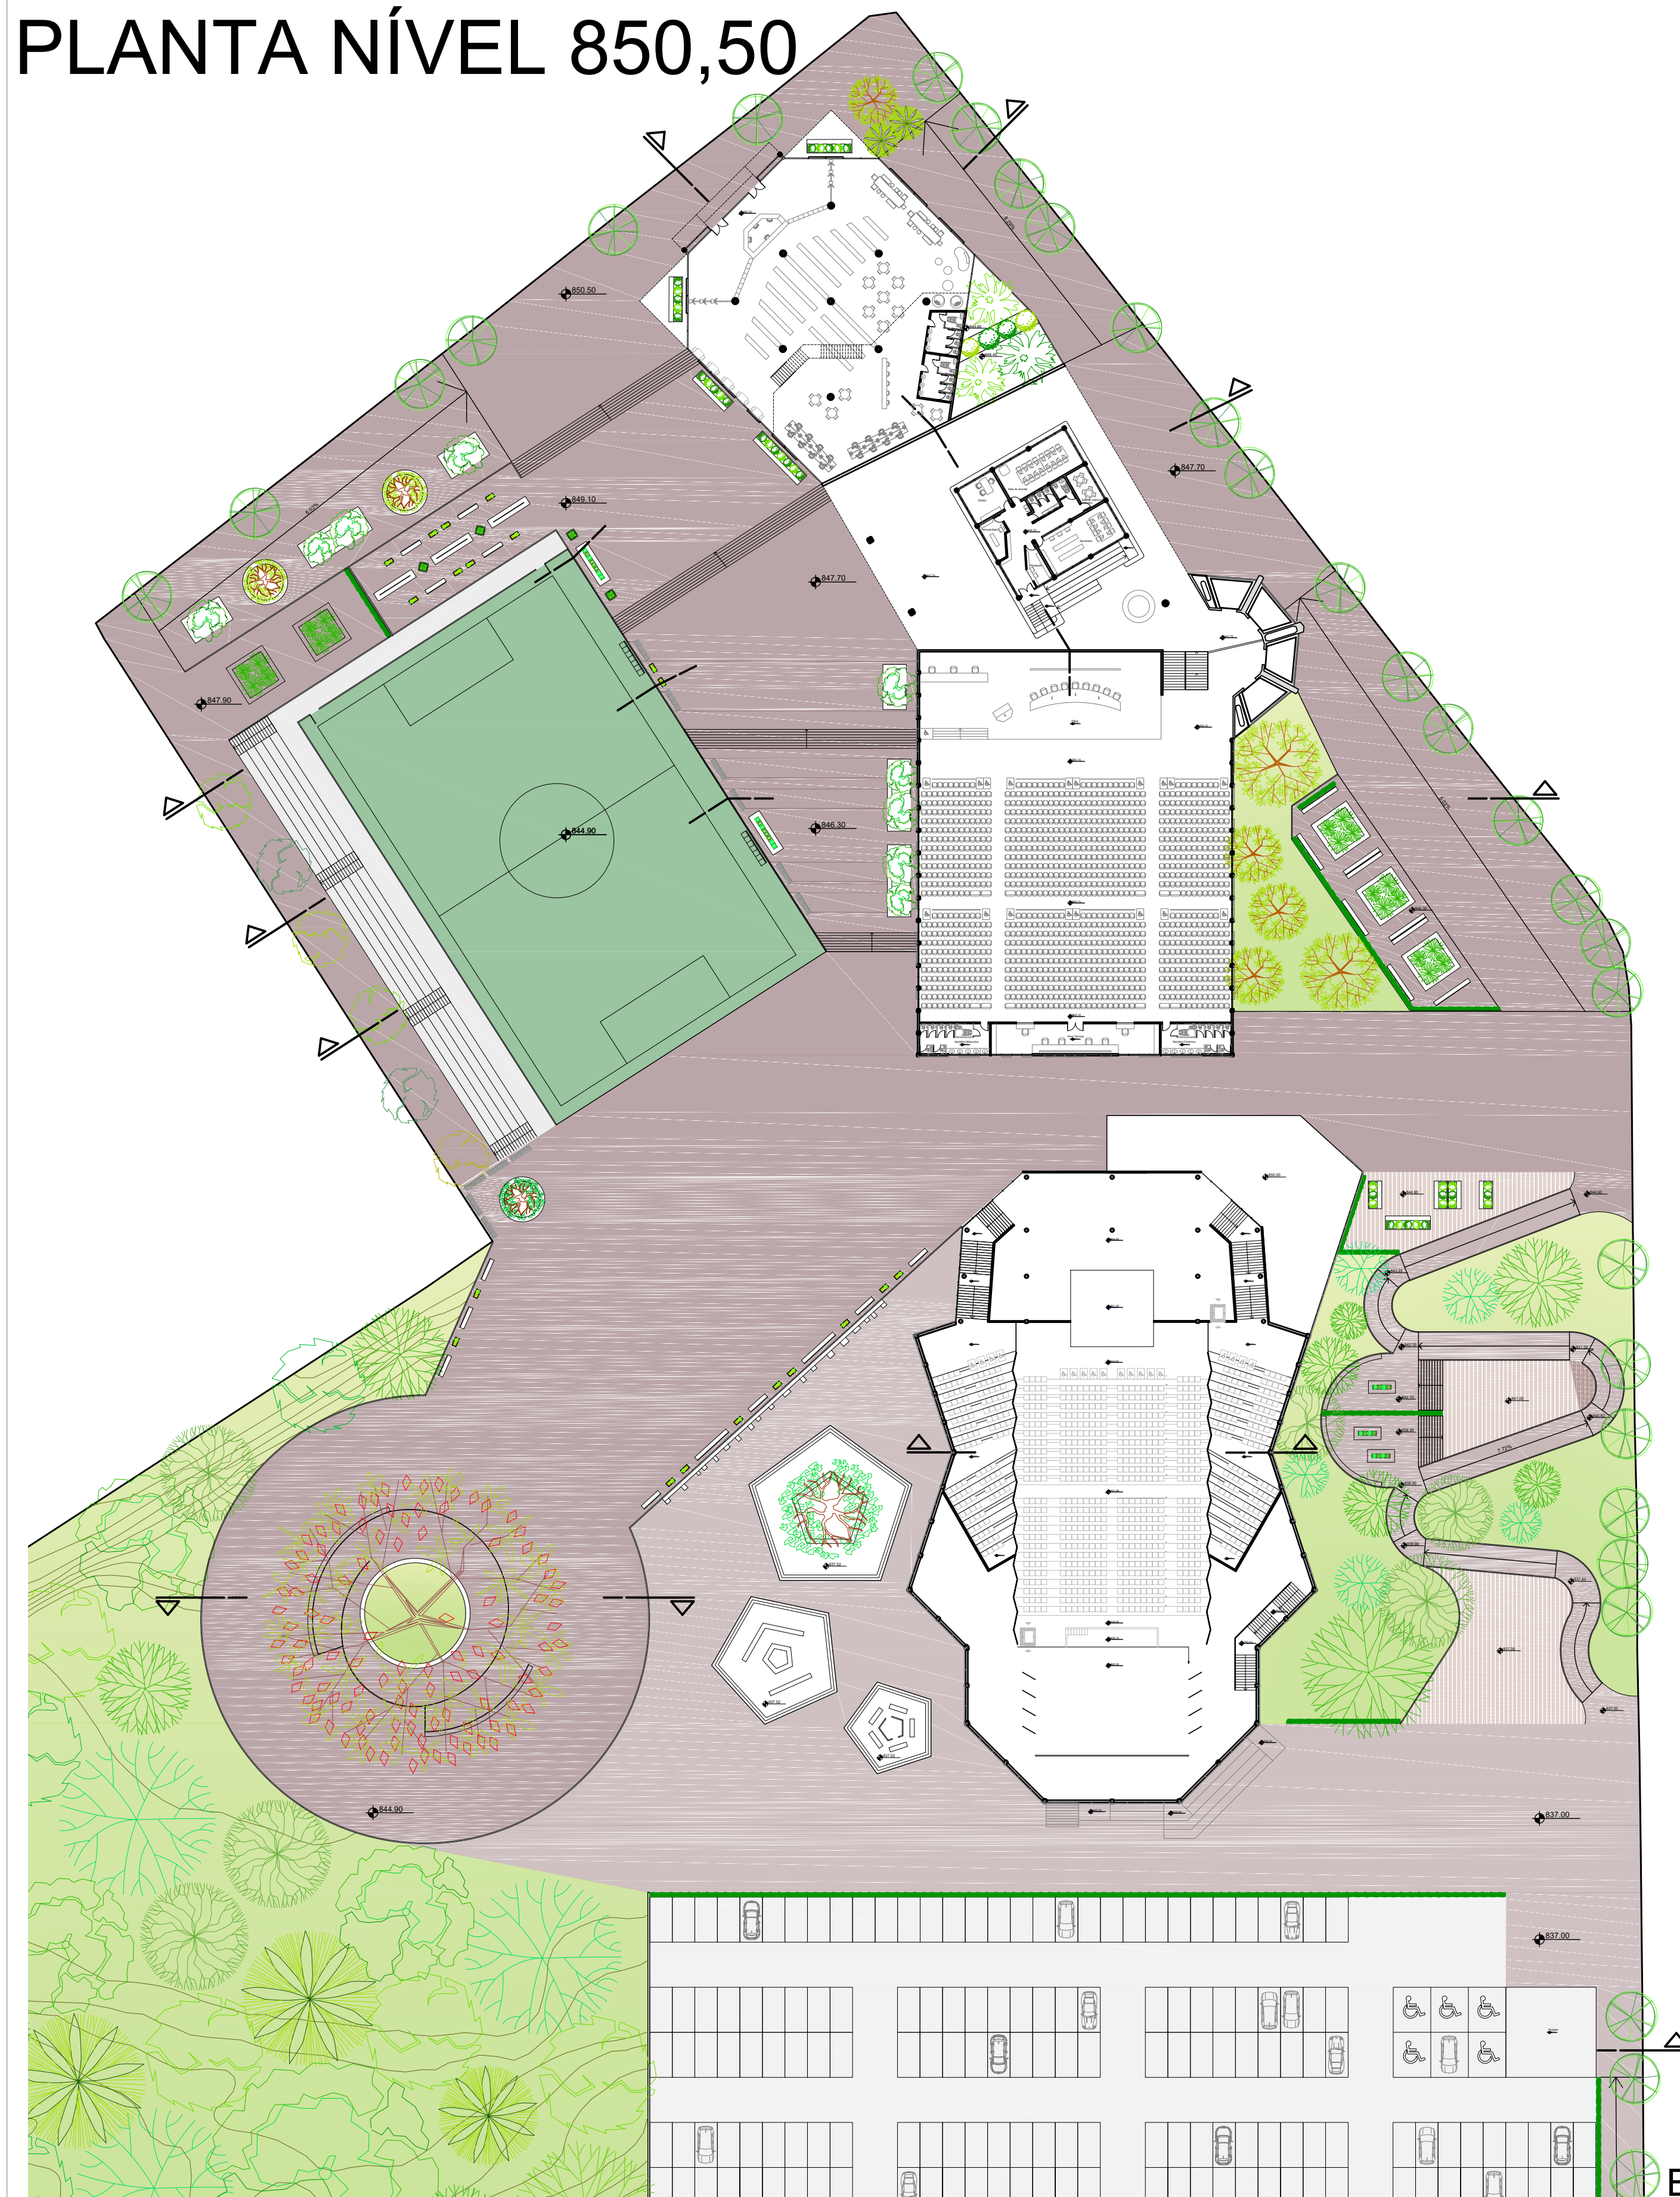

ESC.: 1:500


PLANTA NÍVEL 855,05



ESC.: 1:200

CÓDIGO 332

PLANTA NÍVEL 857,50

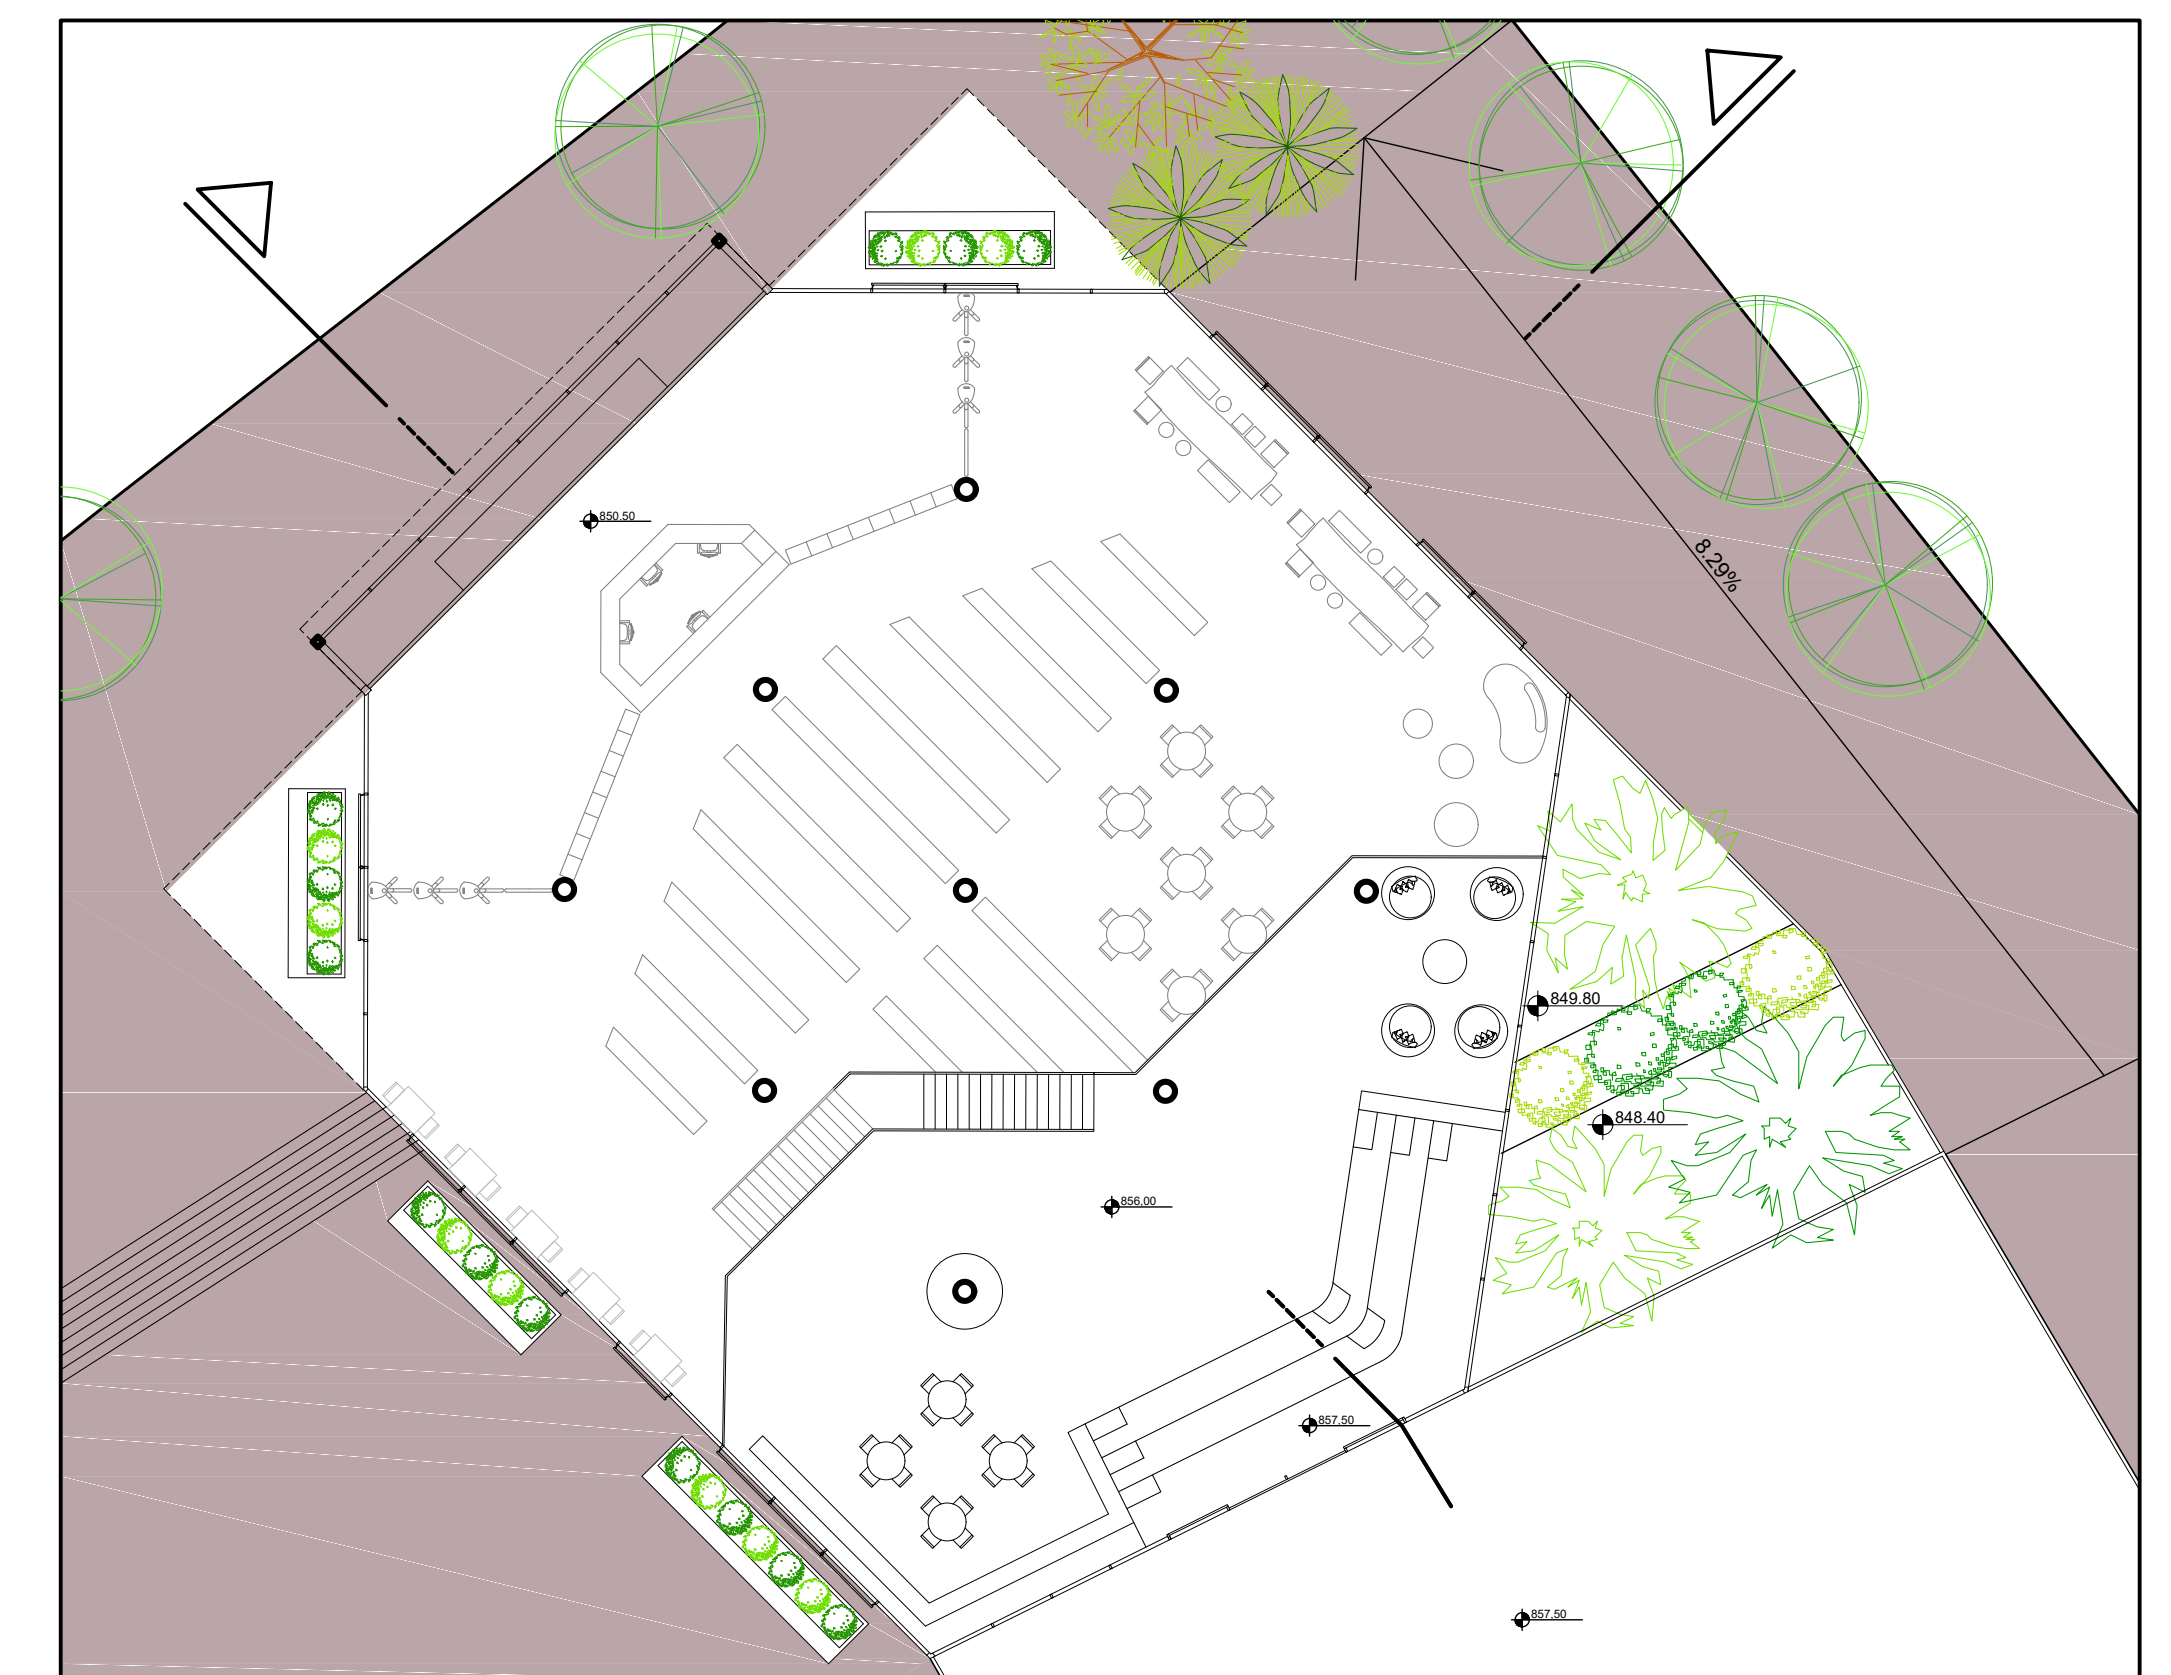

ESC.: 1:200