



PLANTA TERREO RUA 13 DE MAIO
ESC: 1:200

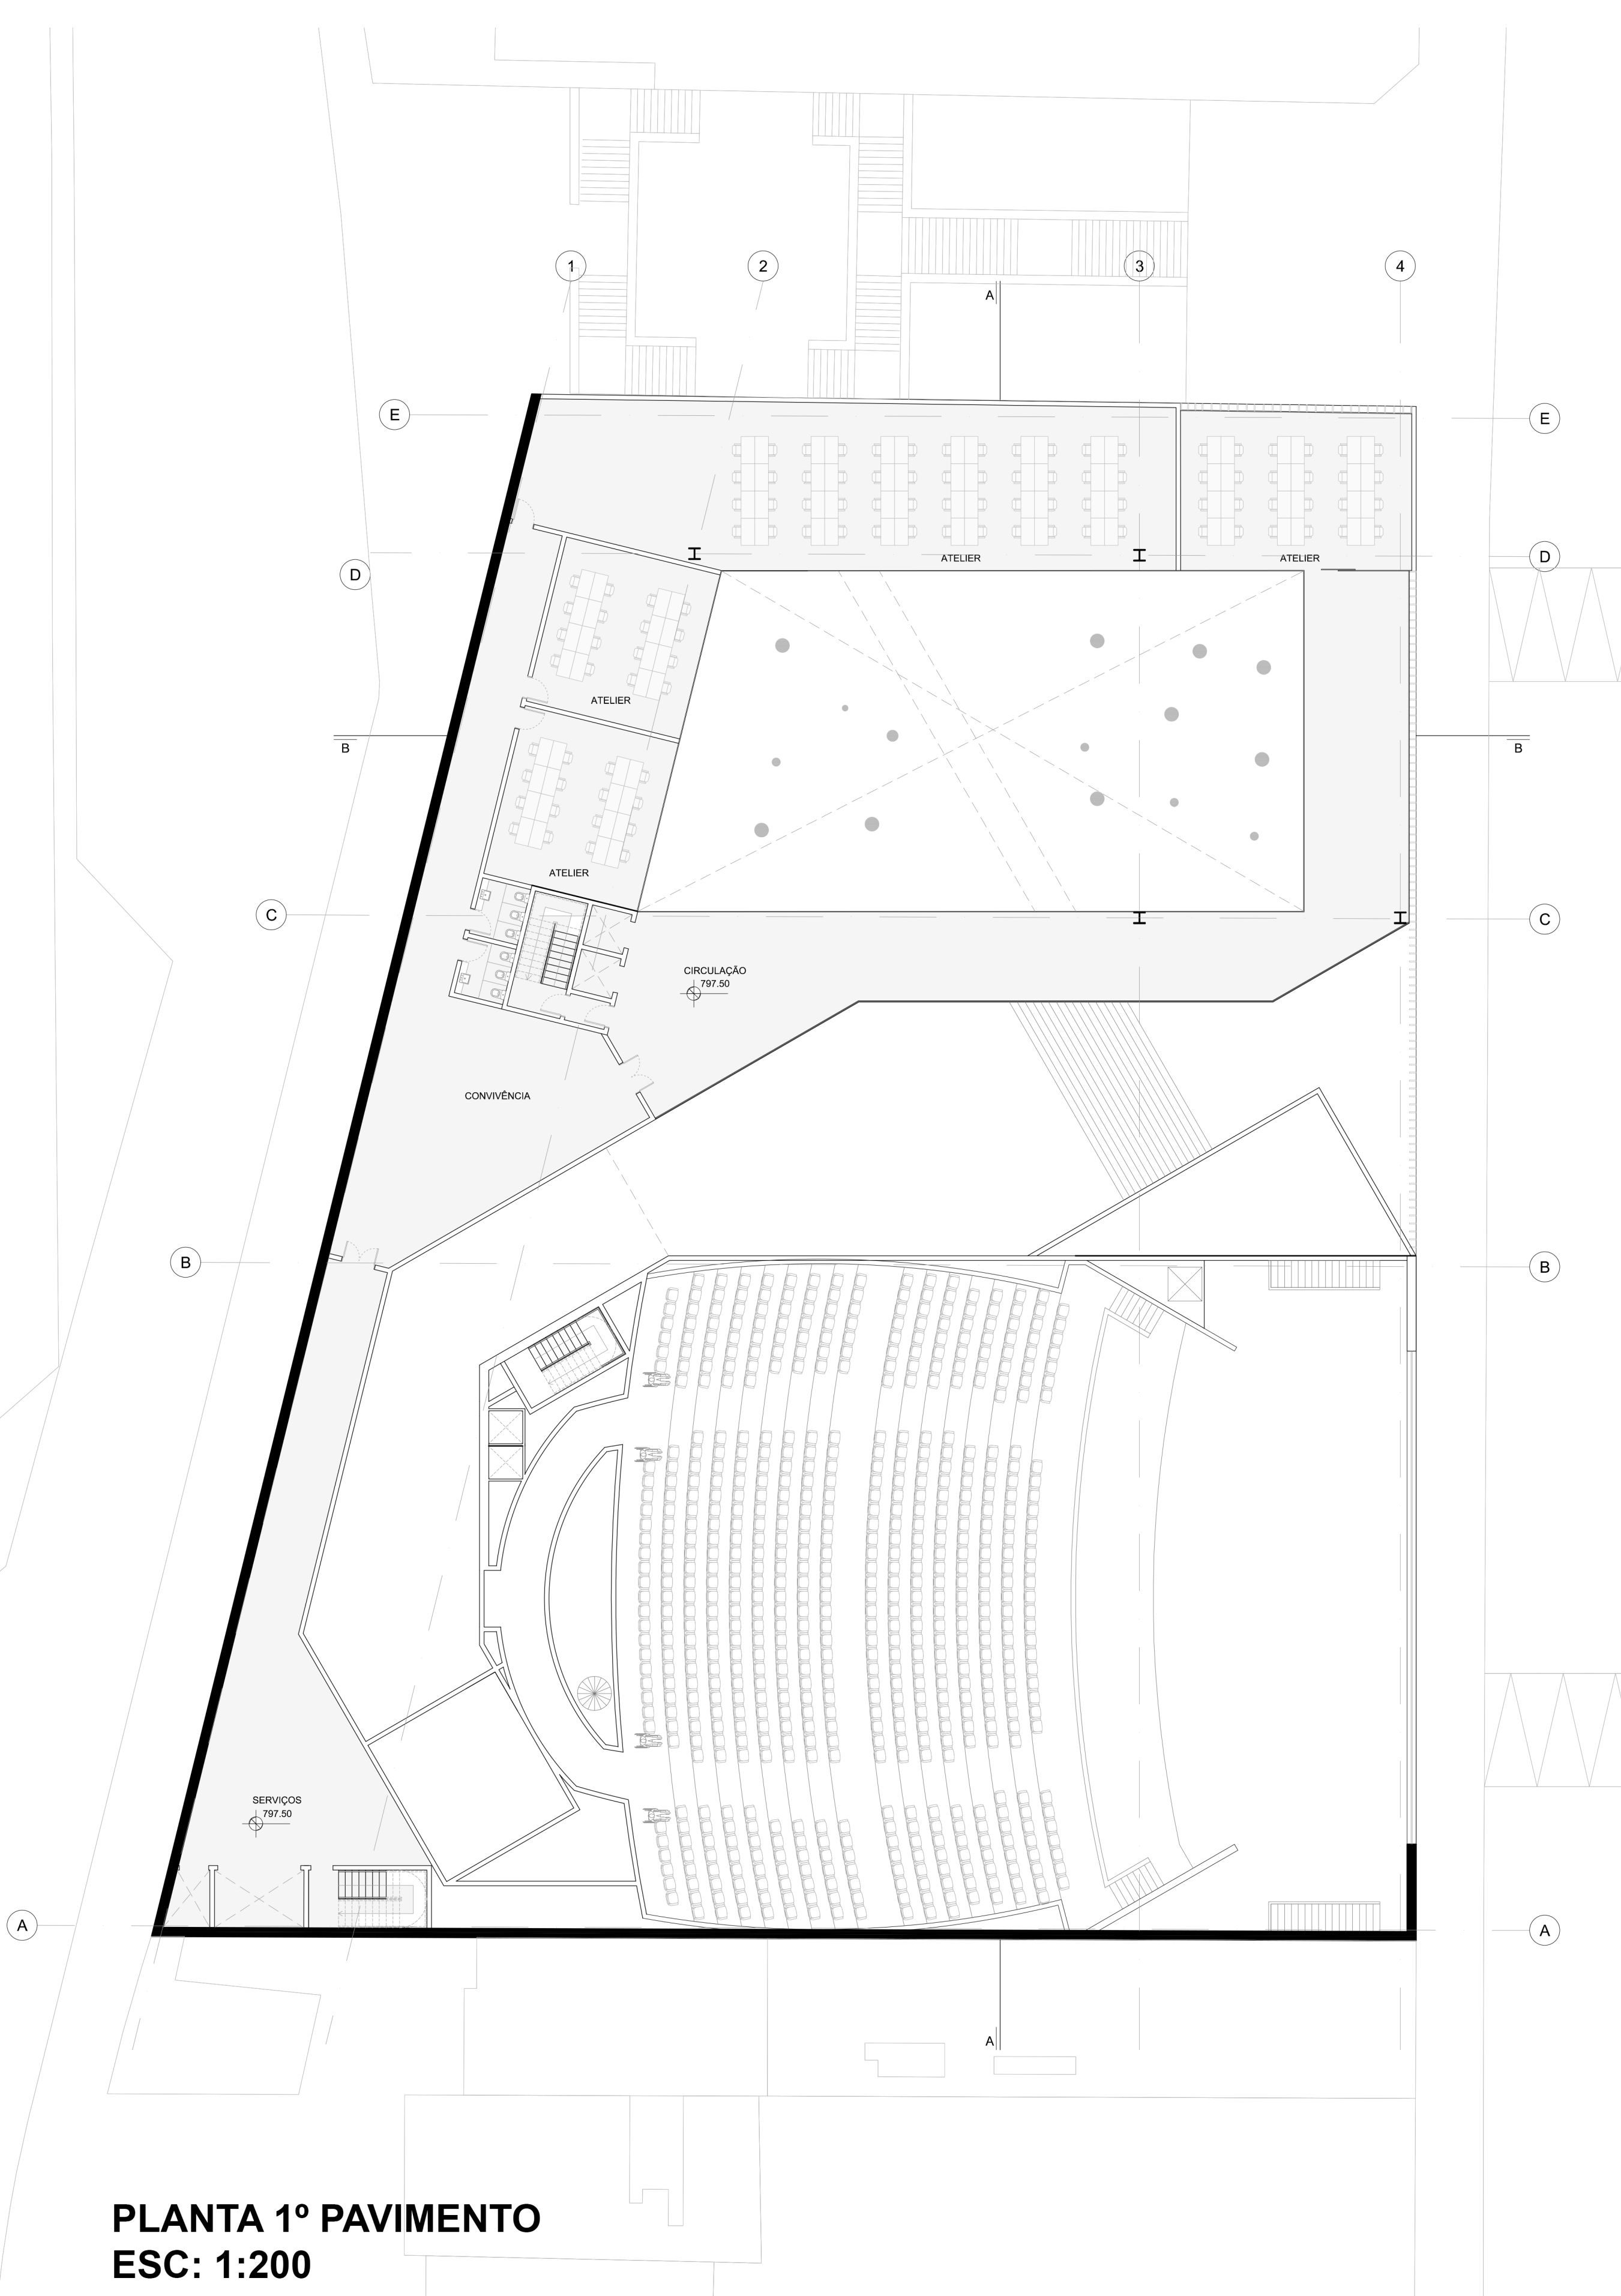

PLANTA 1º PAVIMENTO
ESC: 1:200

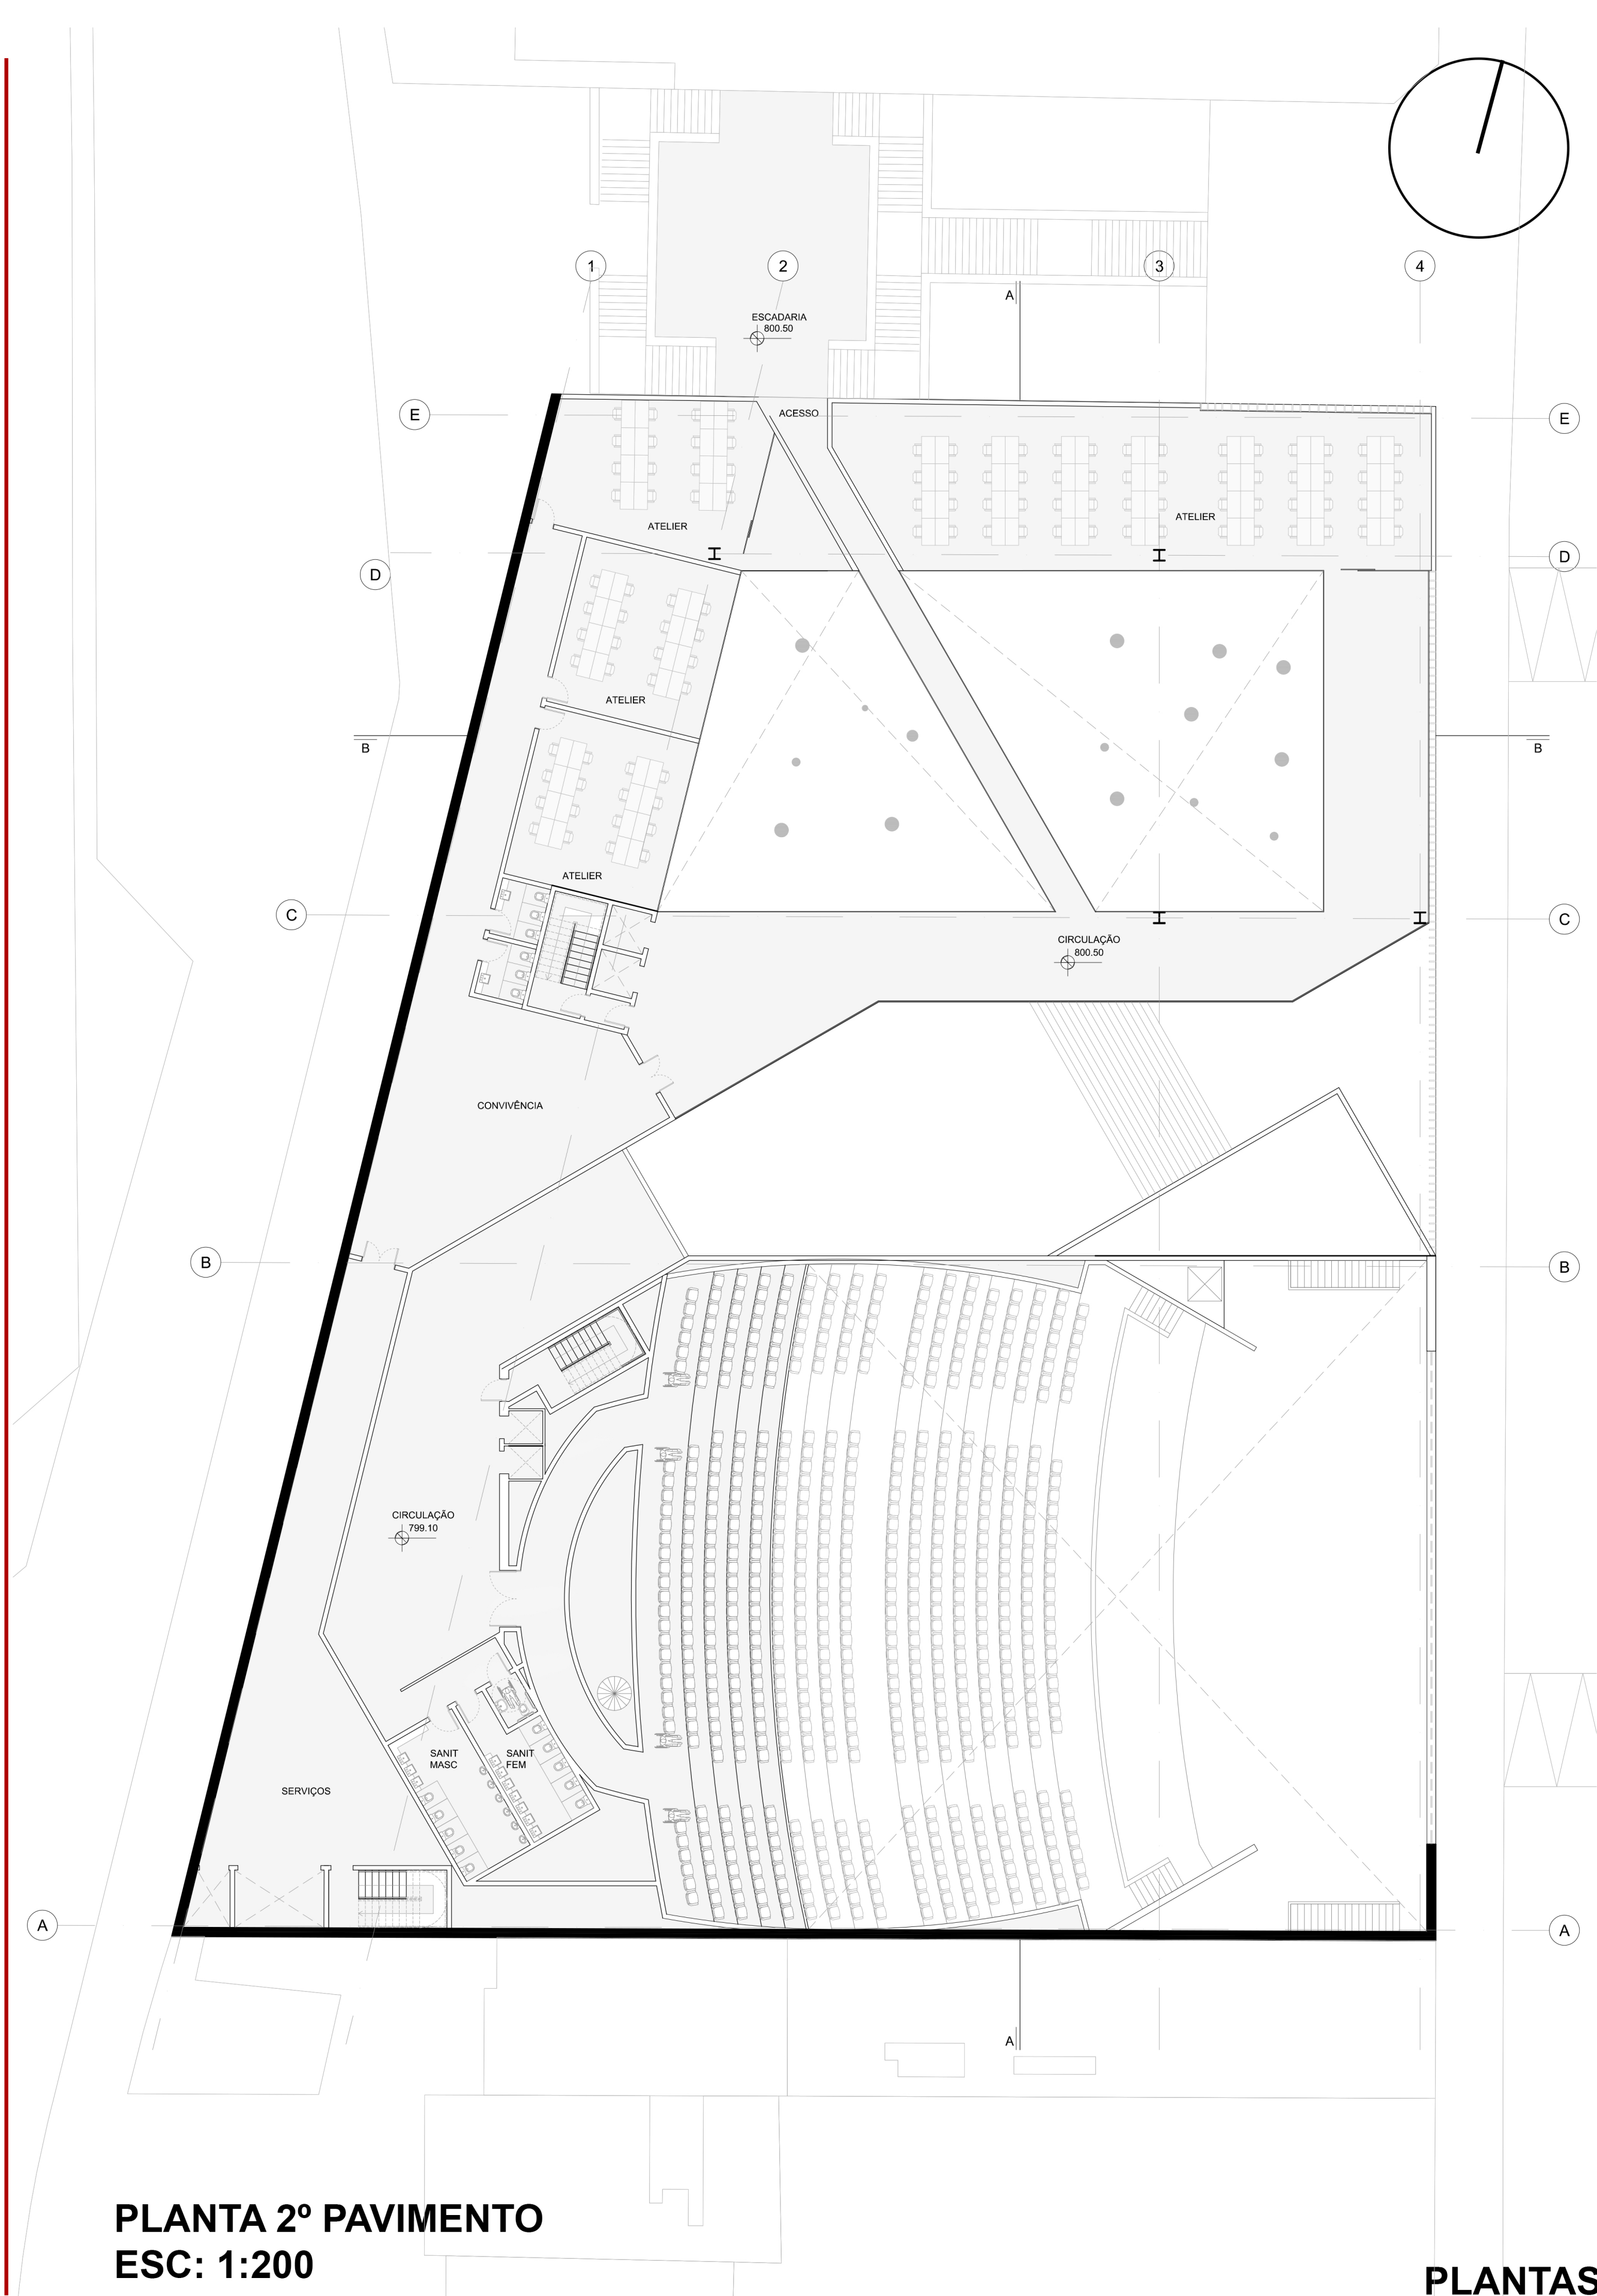

PLANTA 2º PAVIMENTO
ESC: 1:200

PLANTAS