


CORTE AA  
escala 1:200  
escala gráfica  
0 2 4 6 8 10m

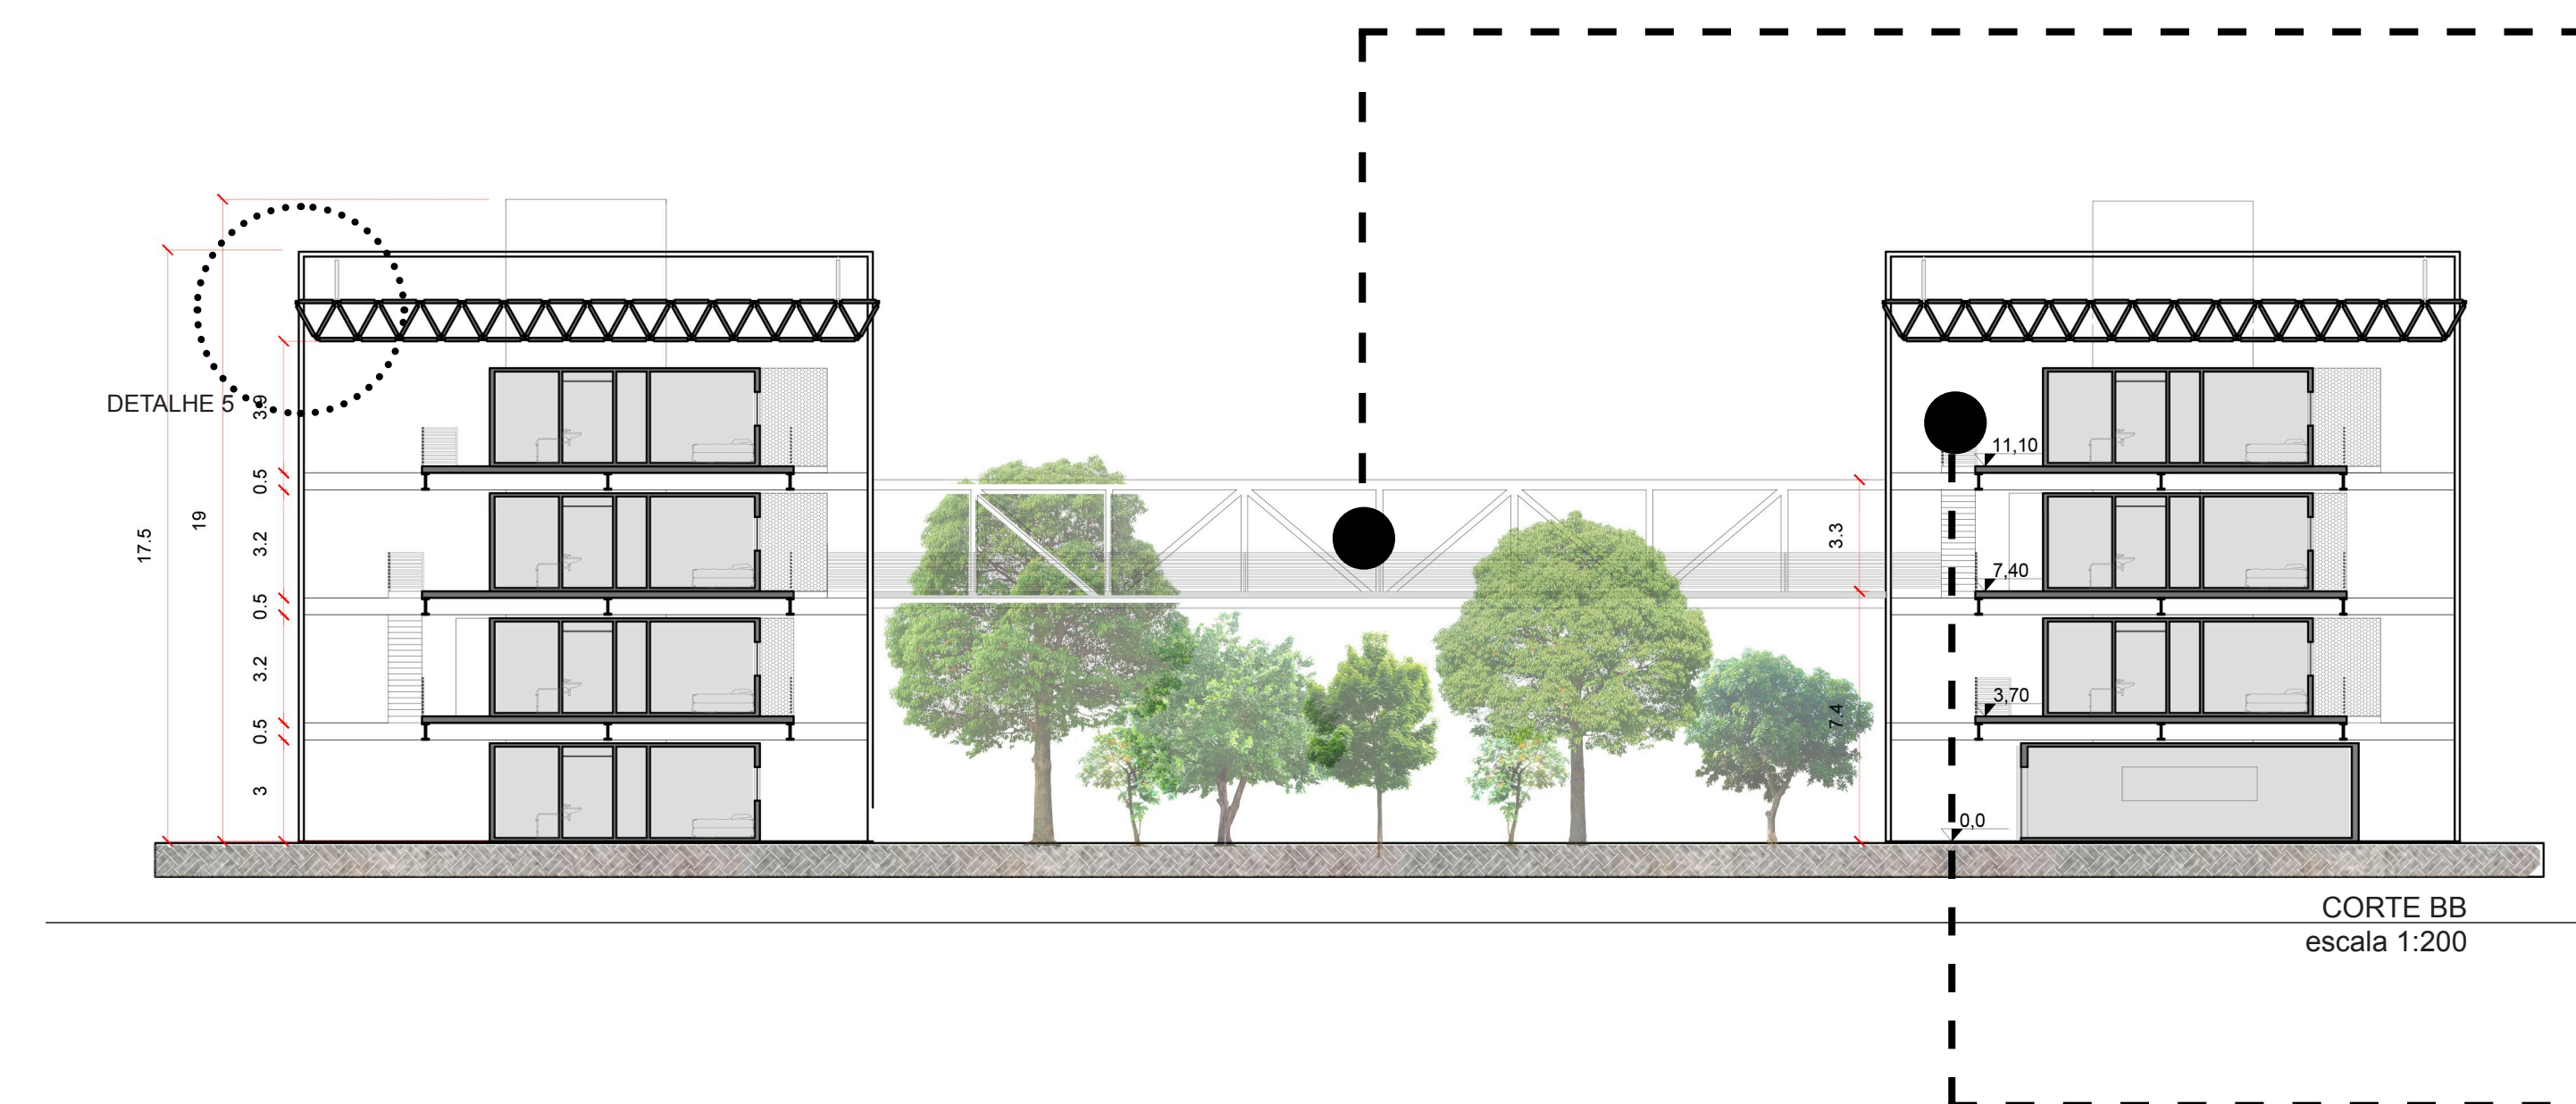

CORTE BB  
escala 1:200

