



1:20


T05

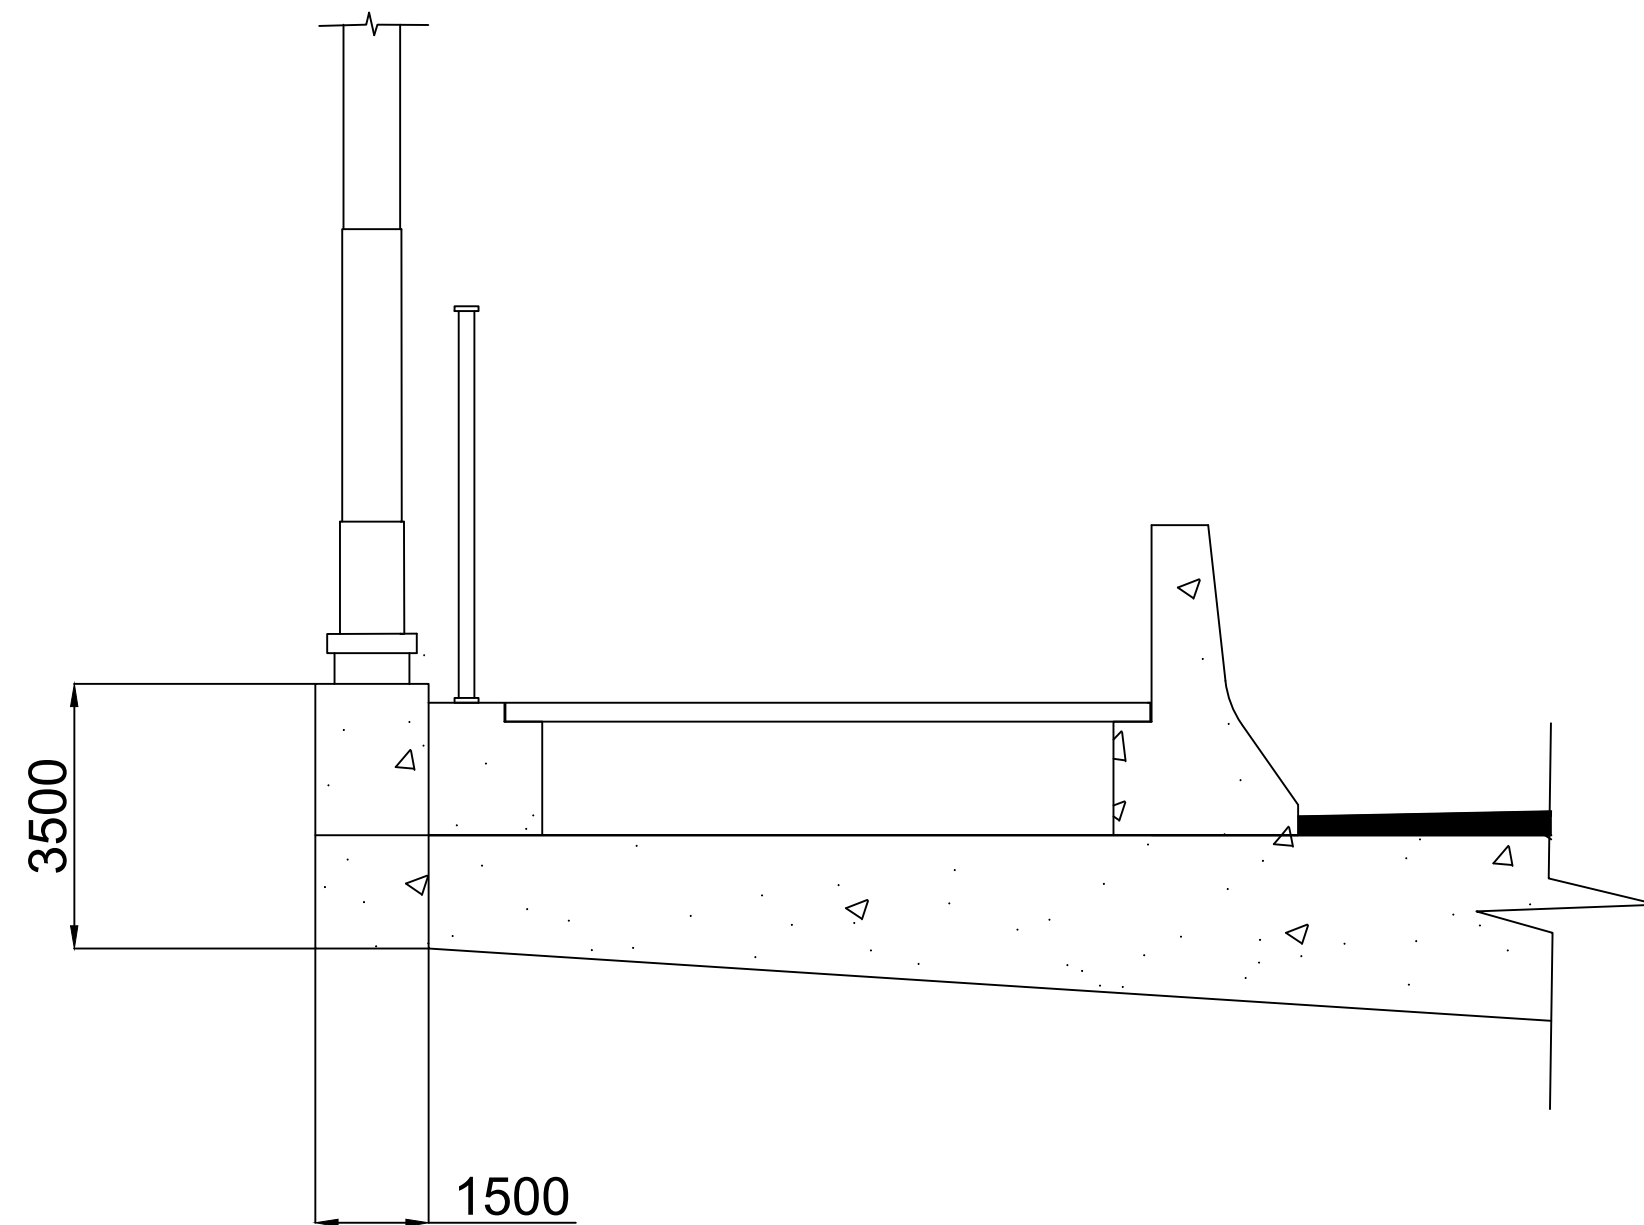

1:20

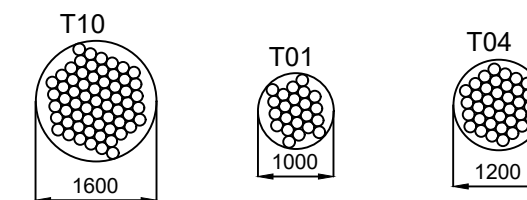

1:10

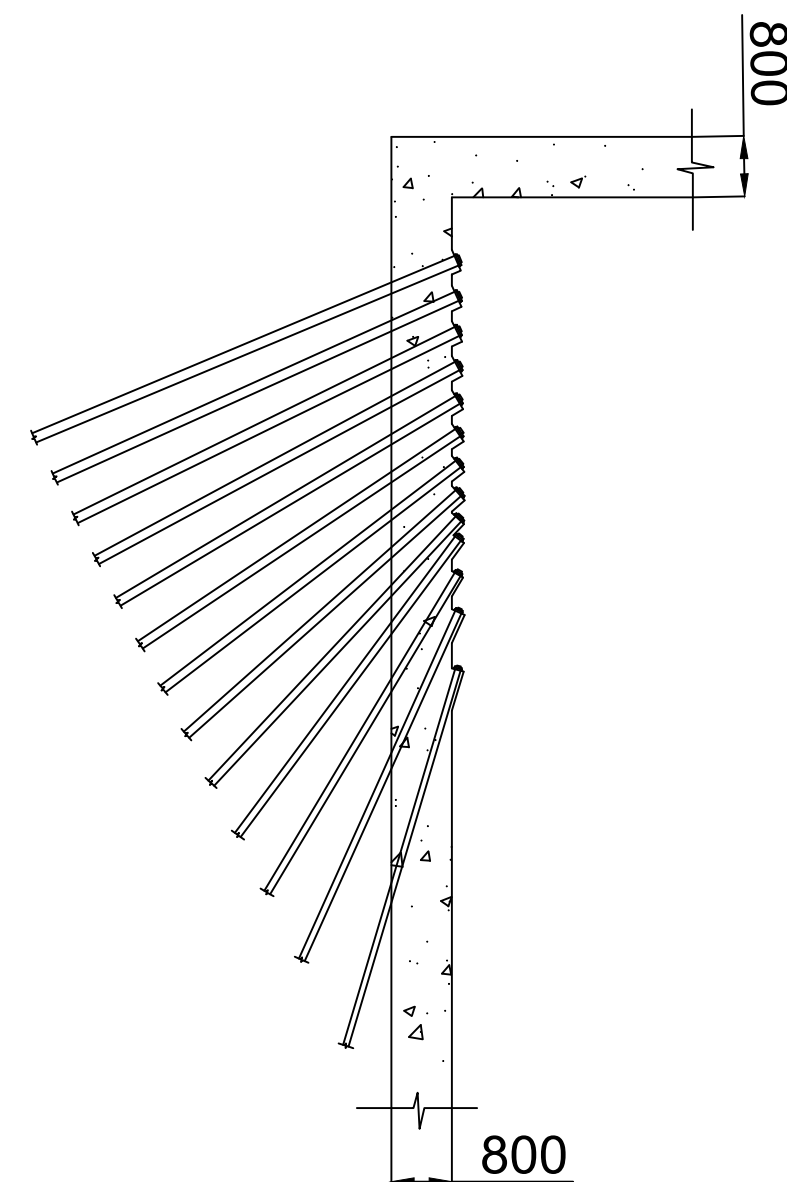

1:100