




1:1500

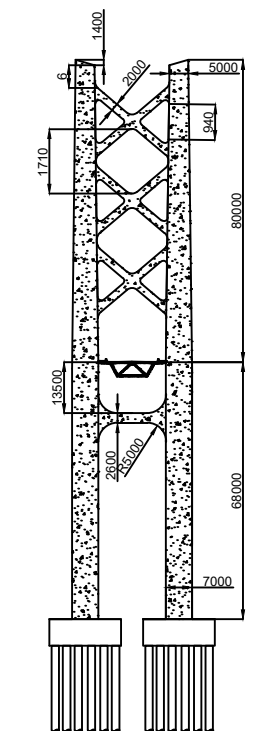

1:1500

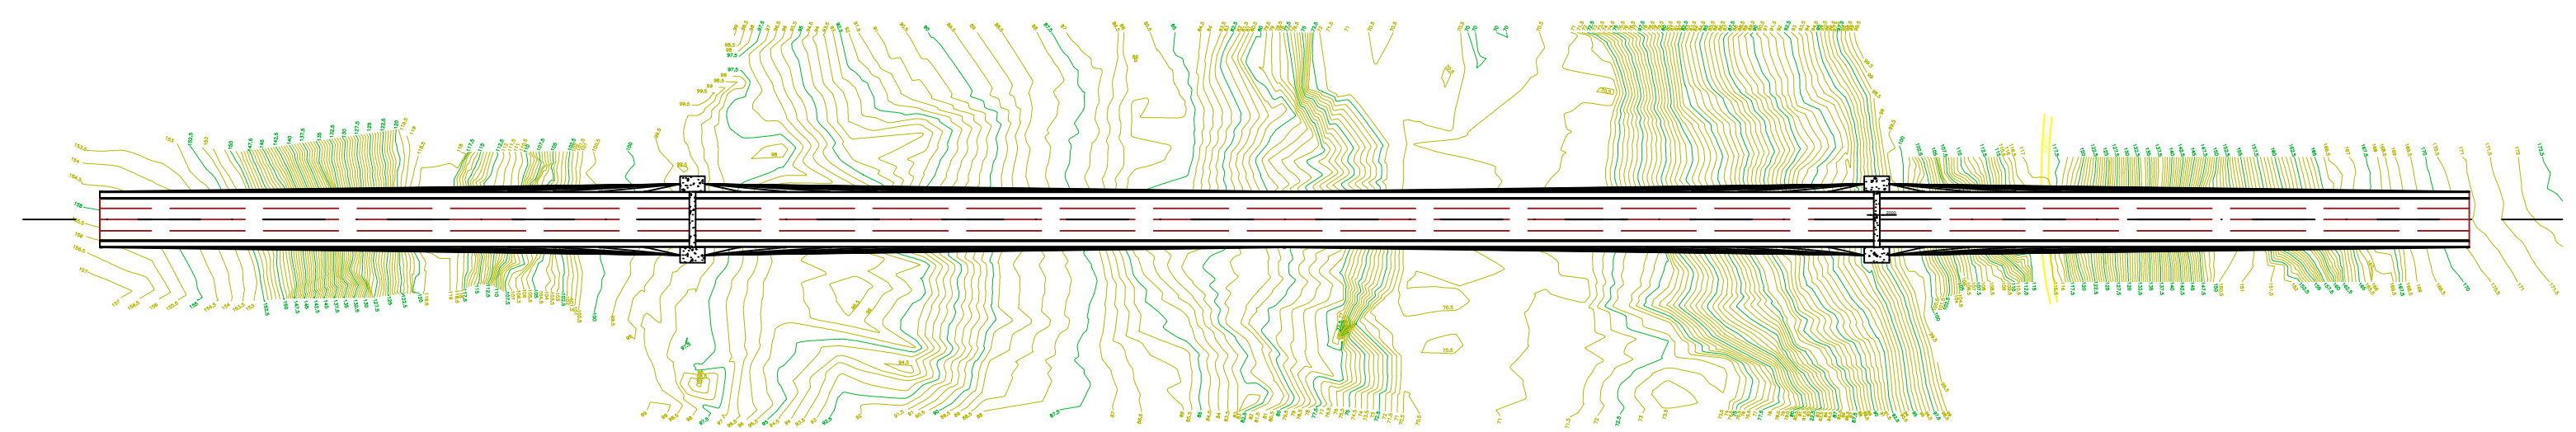

1:1500

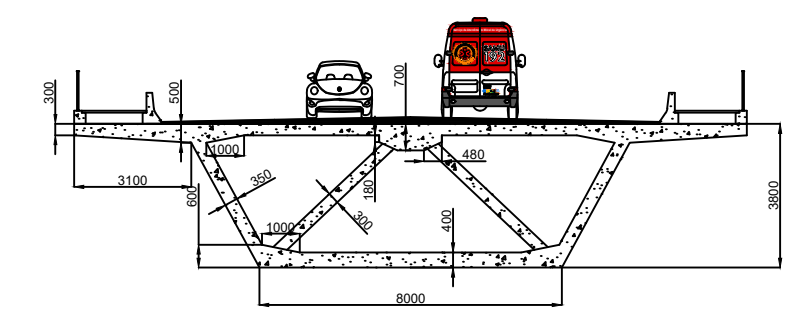

1:200