


Detalhe "A" - Contraventamento Transversal
Eixos "E", "F", "G", "J", "K" e "L"
escala 1:125 - "medidas em milímetros"

LISTA DO ITEM

ITEM	DESCRIÇÃO	COMPR.TOTAL (m)	ÁREA PINTURA(m²)	PESO (kg)
	Contrav. Transversal			
1	W(H)150x22.5	1919.8	1689.4	43196
2	W(H)150x29.8	1156.6	1040.9	34467
3	HP250x62	792.0	1164.2	49104
4	CHAPAS+PARAFUSOS	—	—	12677
	TOTAL DO ITEM	—	—	139444

PESO TOTAL 139444 Kg

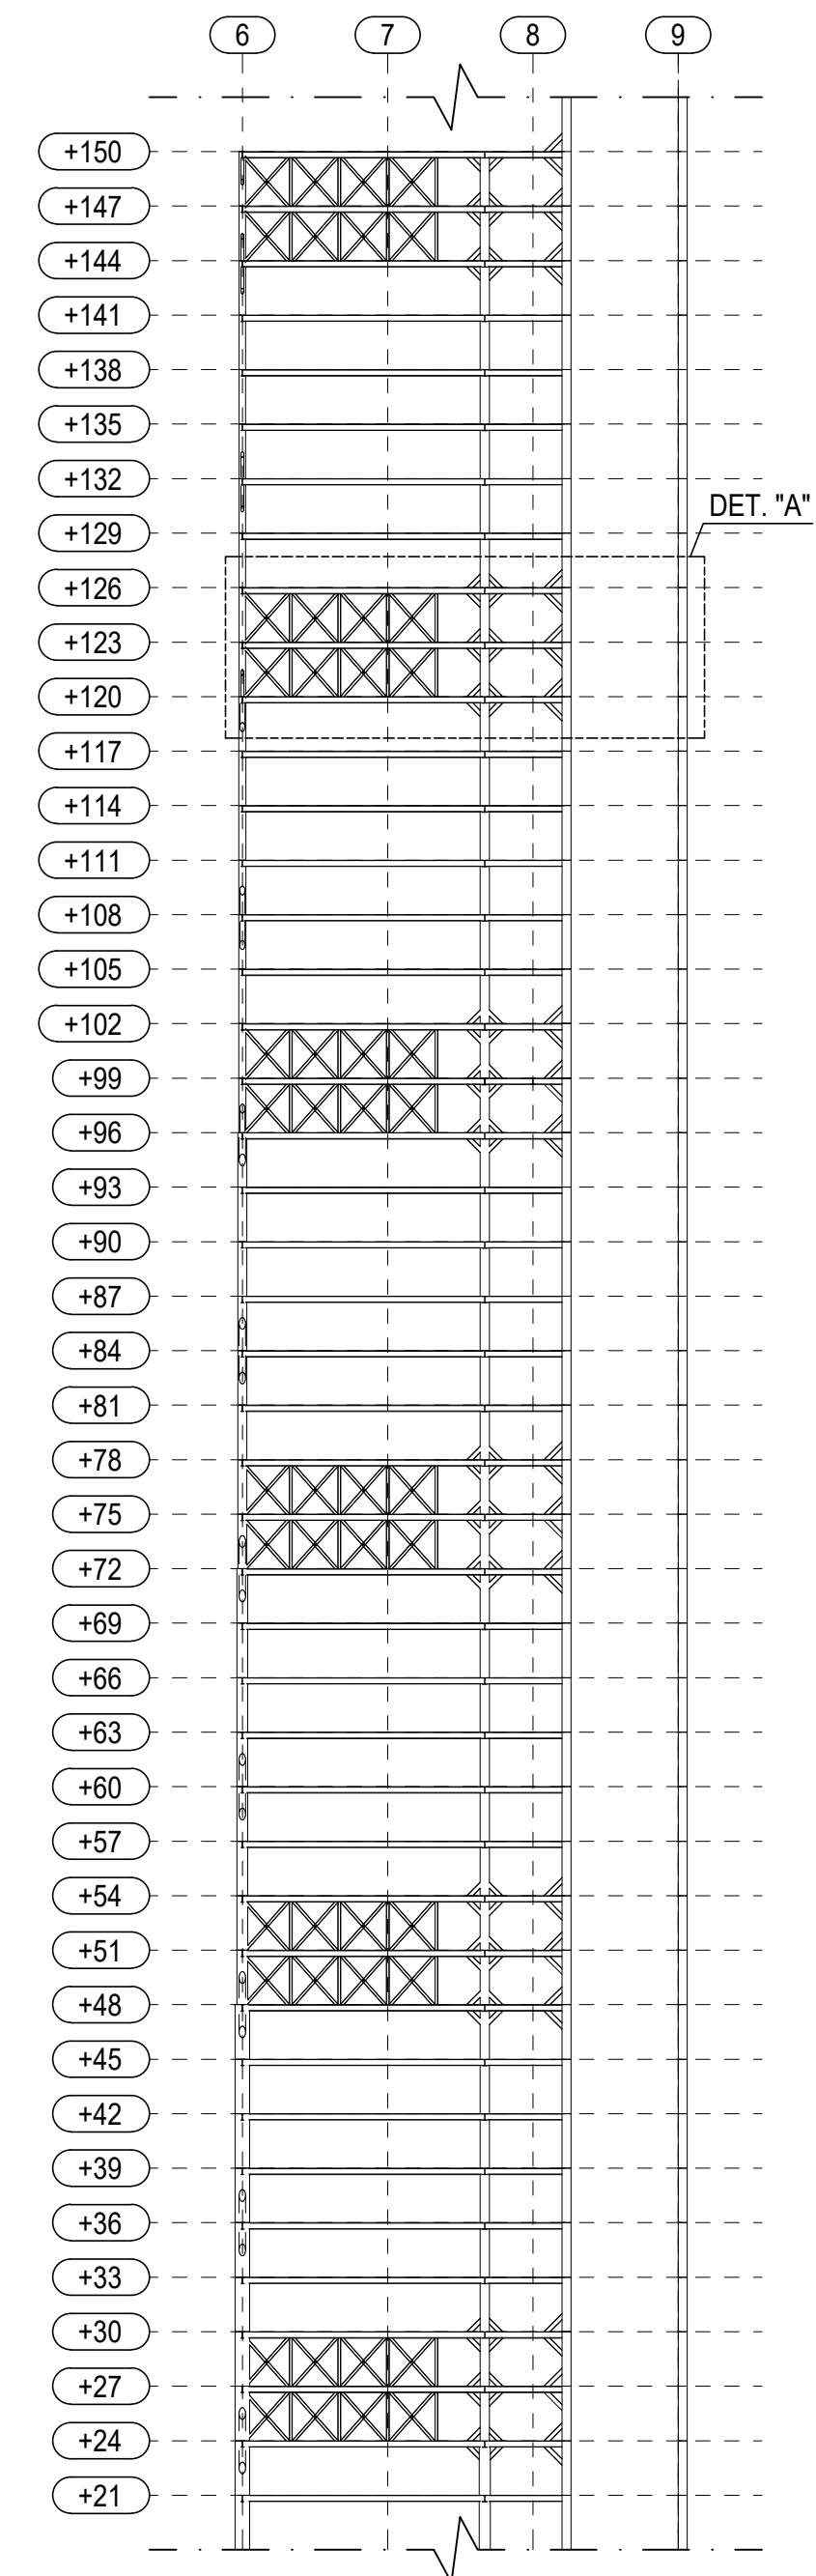

Eixos "E", "F", "G", "J", "K" e "L"
escala 1:400