




1 **CORTE AA**
1 : 150

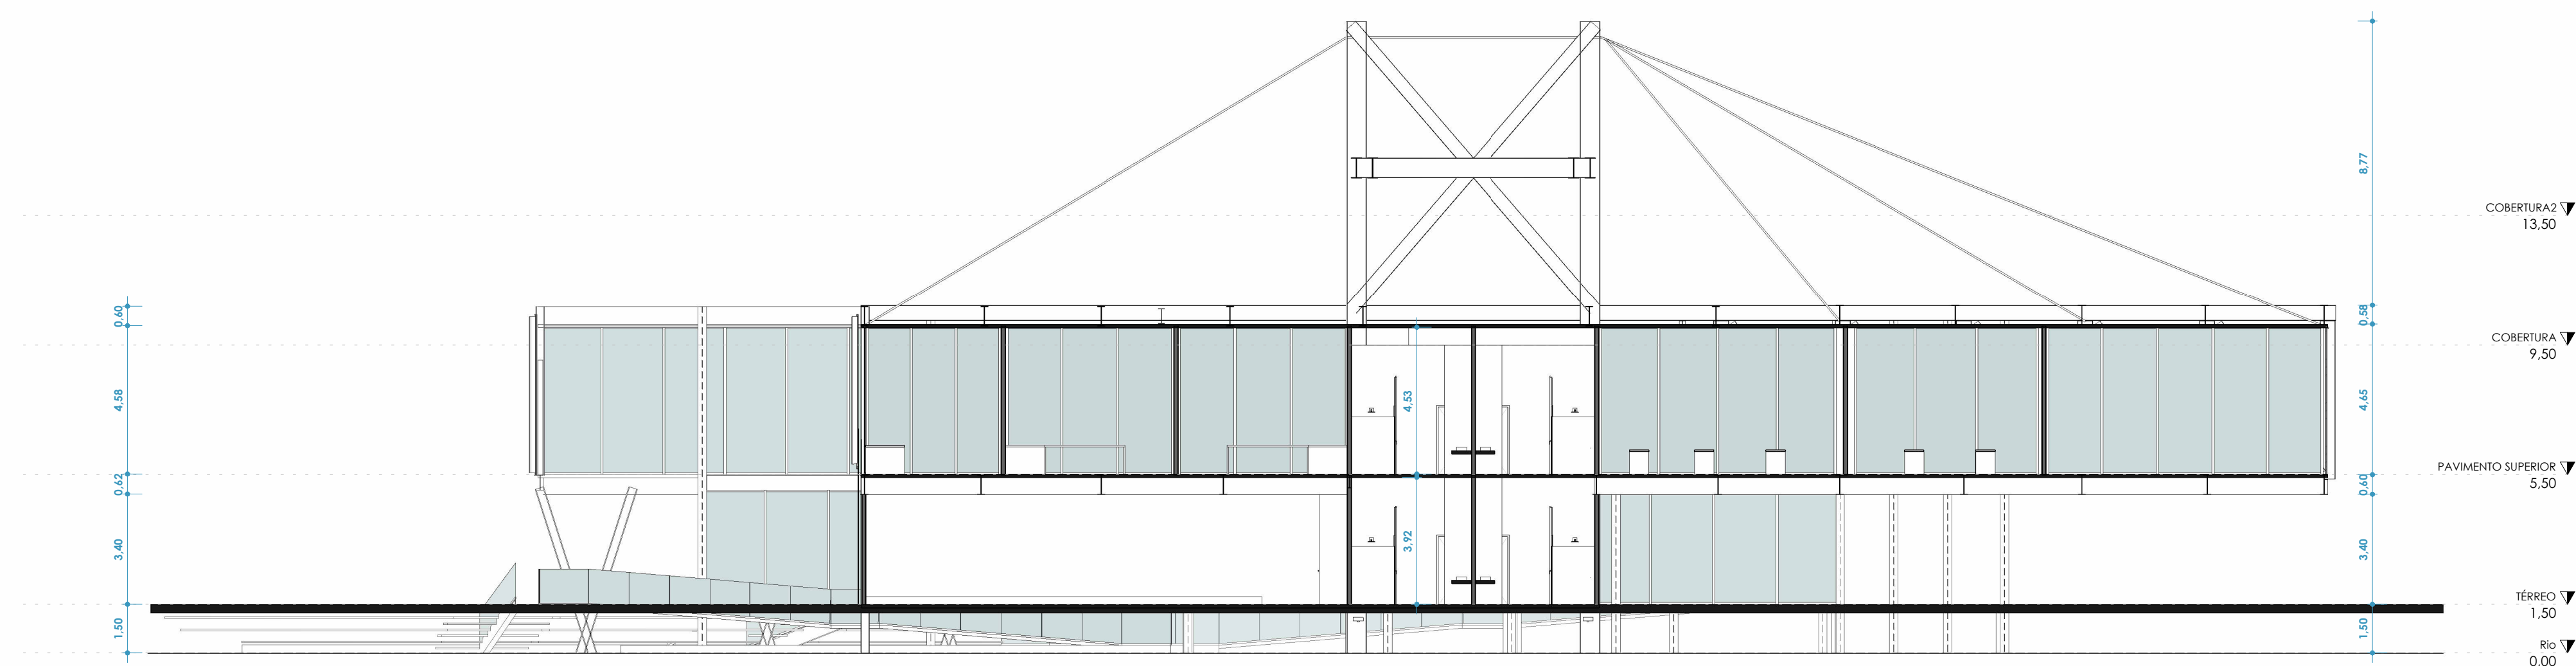

2 **CORTE BB**
1 : 150

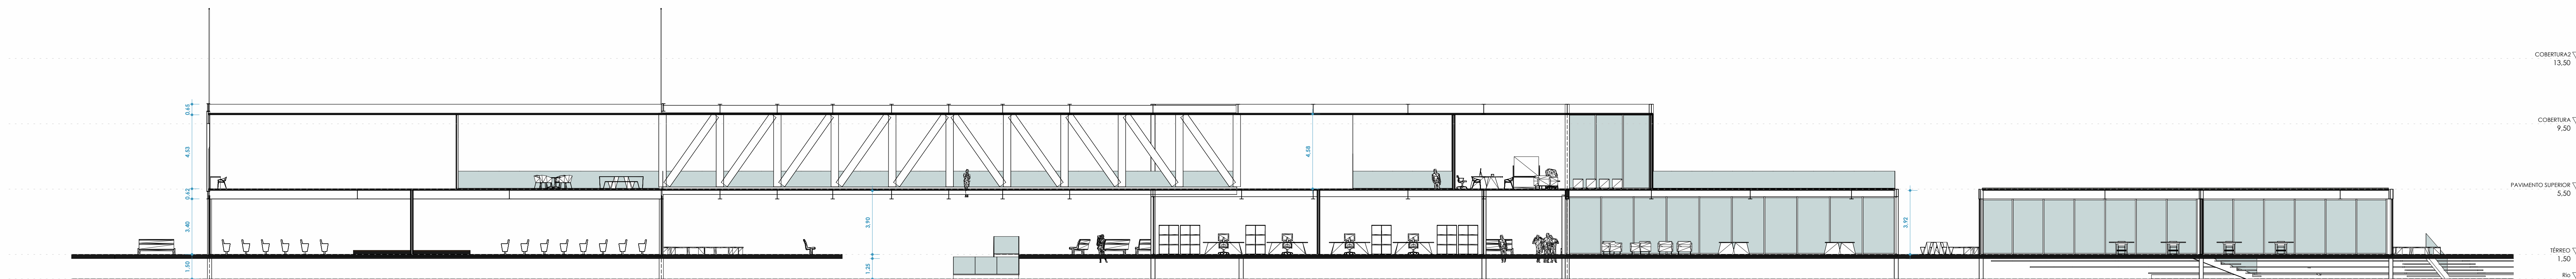

3 **CORTE CC**
1 : 150

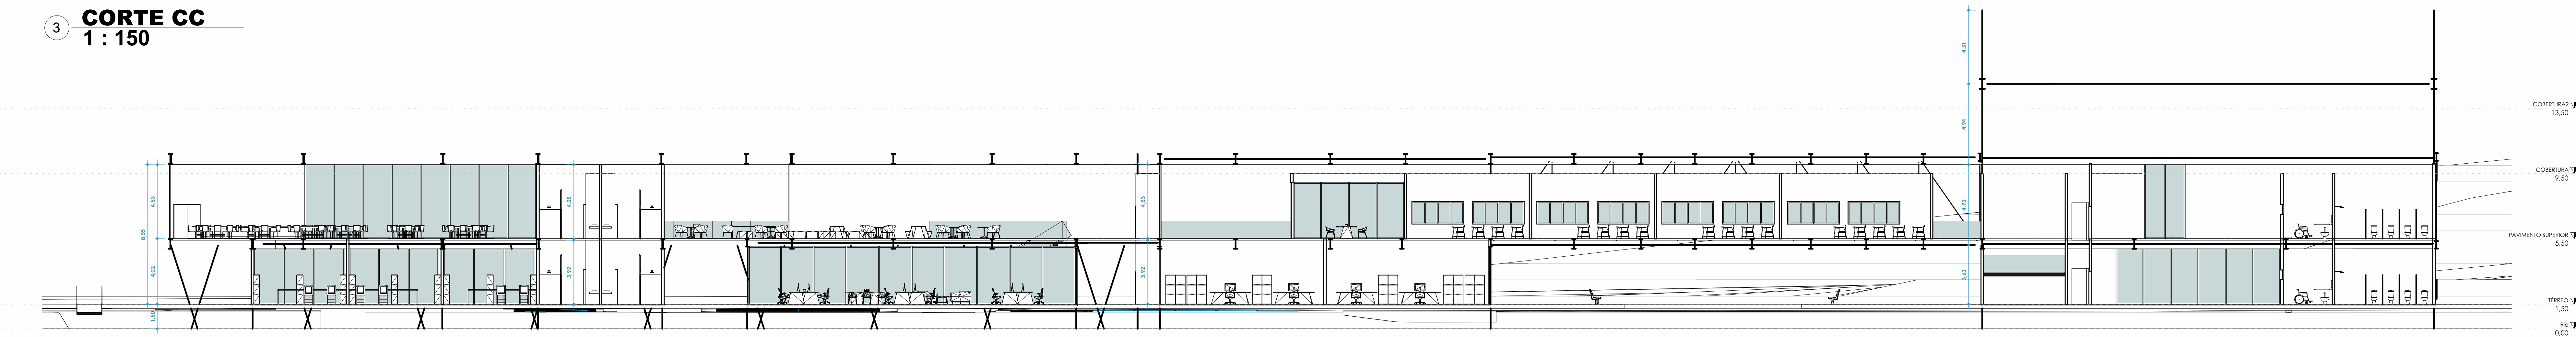

4 **CORTE DD**
1 : 150